
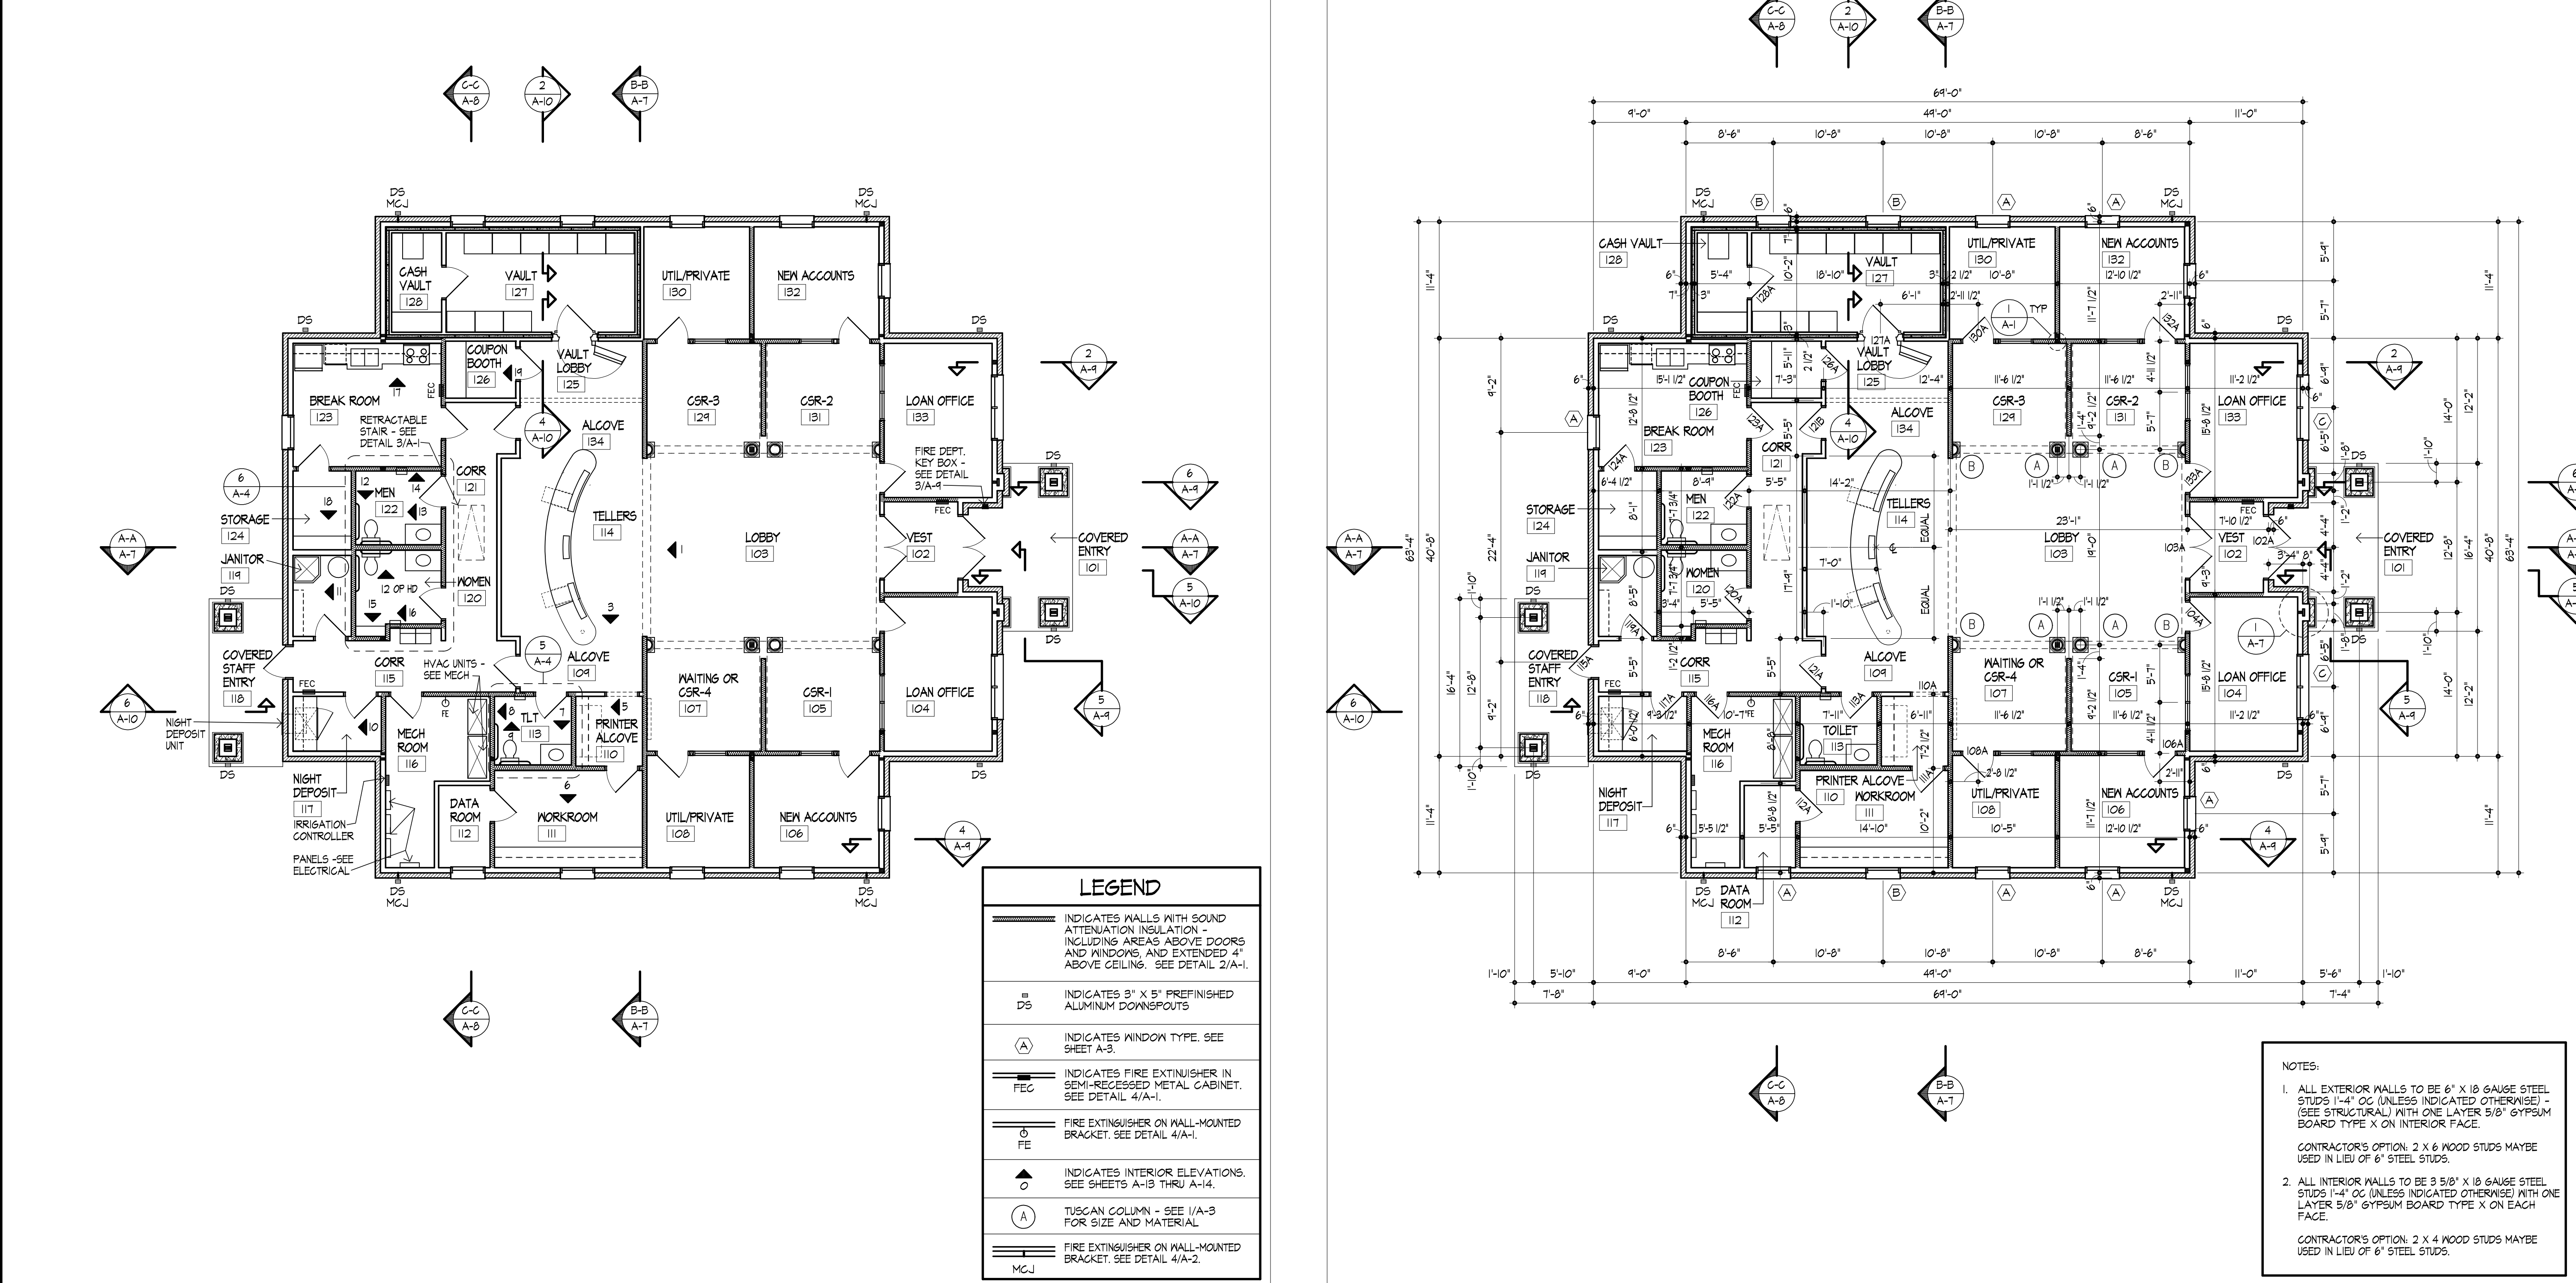


LAMBERT • EZELL • DURHAM  
ARCHITECTURE, LLC  
P.O. BOX 984 401 EAST COLLEGE ST.  
FLORENCE, ALABAMA 36631  
WWW.LEDARCHITECTURE.COM  
TELEPHONE (256) 161-1100

BRANCH BANK FOR  
**TRADERS AND FARMERS BANK**  
DOUBLE SPRINGS, ALABAMA

JOB NO. 1612 DATE 11/30/17  
DRAWN JWH, GAS REVISIONS  
CHECKED CED REVISIONS

DRAWING TITLE  
FLOOR PLAN - NOTES  
FLOOR PLAN - LAYOUT  
DRAWING NUMBER  
**A-1**  
OF 15

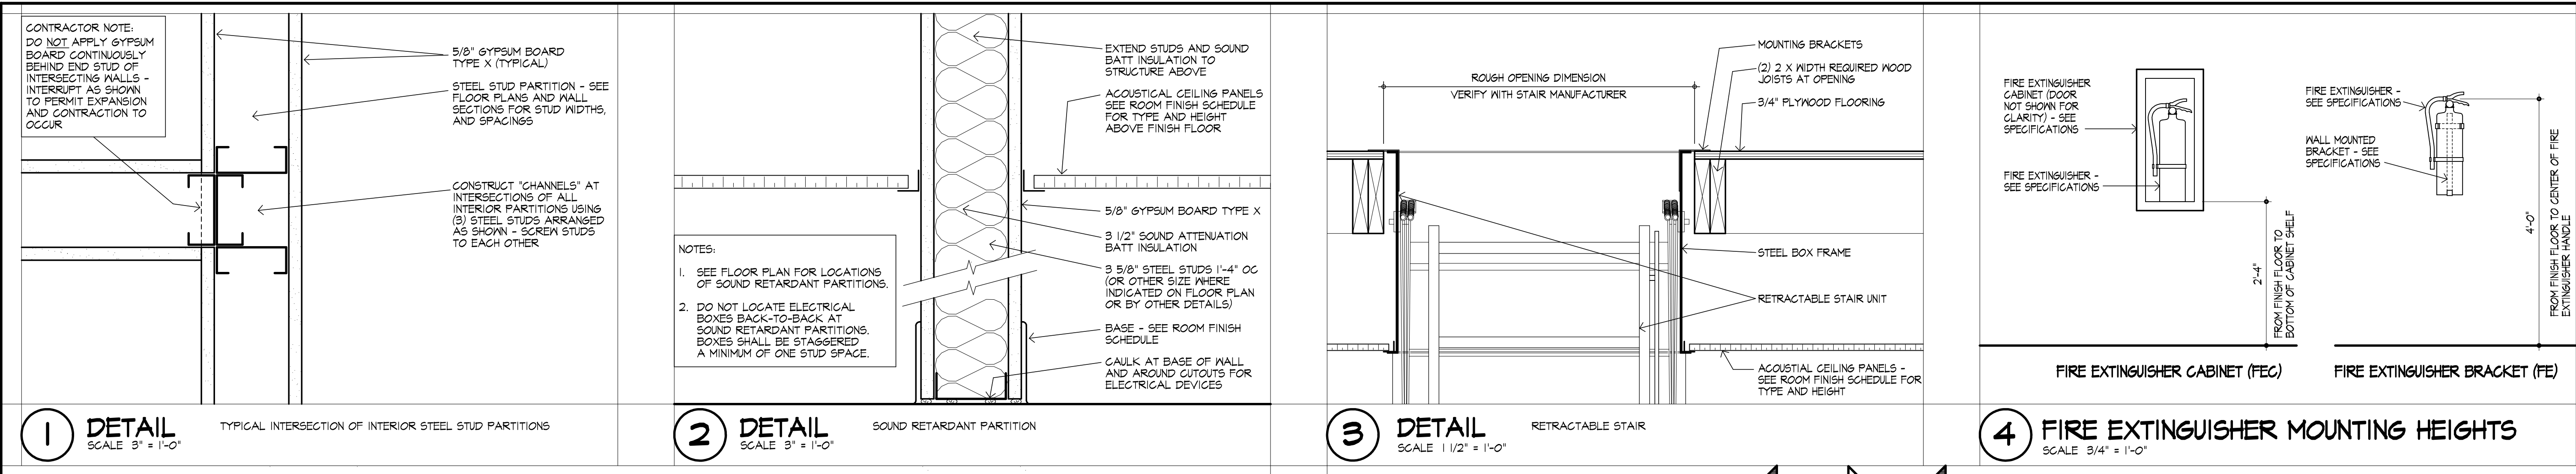

File Name: G:\2016\1612 T&F BANK DOUBLE SPRINGS\1612 WD\1612 A01 FLOOR PLANS  
Plot Date: 1/30/2018 Plot Time: 3:30 PM

**FLOOR PLAN - NOTES**  
SCALE 1/8" = 1'-0"

**FLOOR PLAN - LAYOUT**  
SCALE 1/8" = 1'-0"