
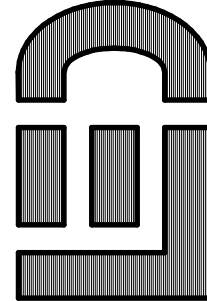


File Name: G:\2016\1612 T&F BANK DOUBLE SPRINGS\1612 WD\1612 A09 WALL SECTIONS  
Plot Date: 1/30/2018 Plot Time: 3:31 PM

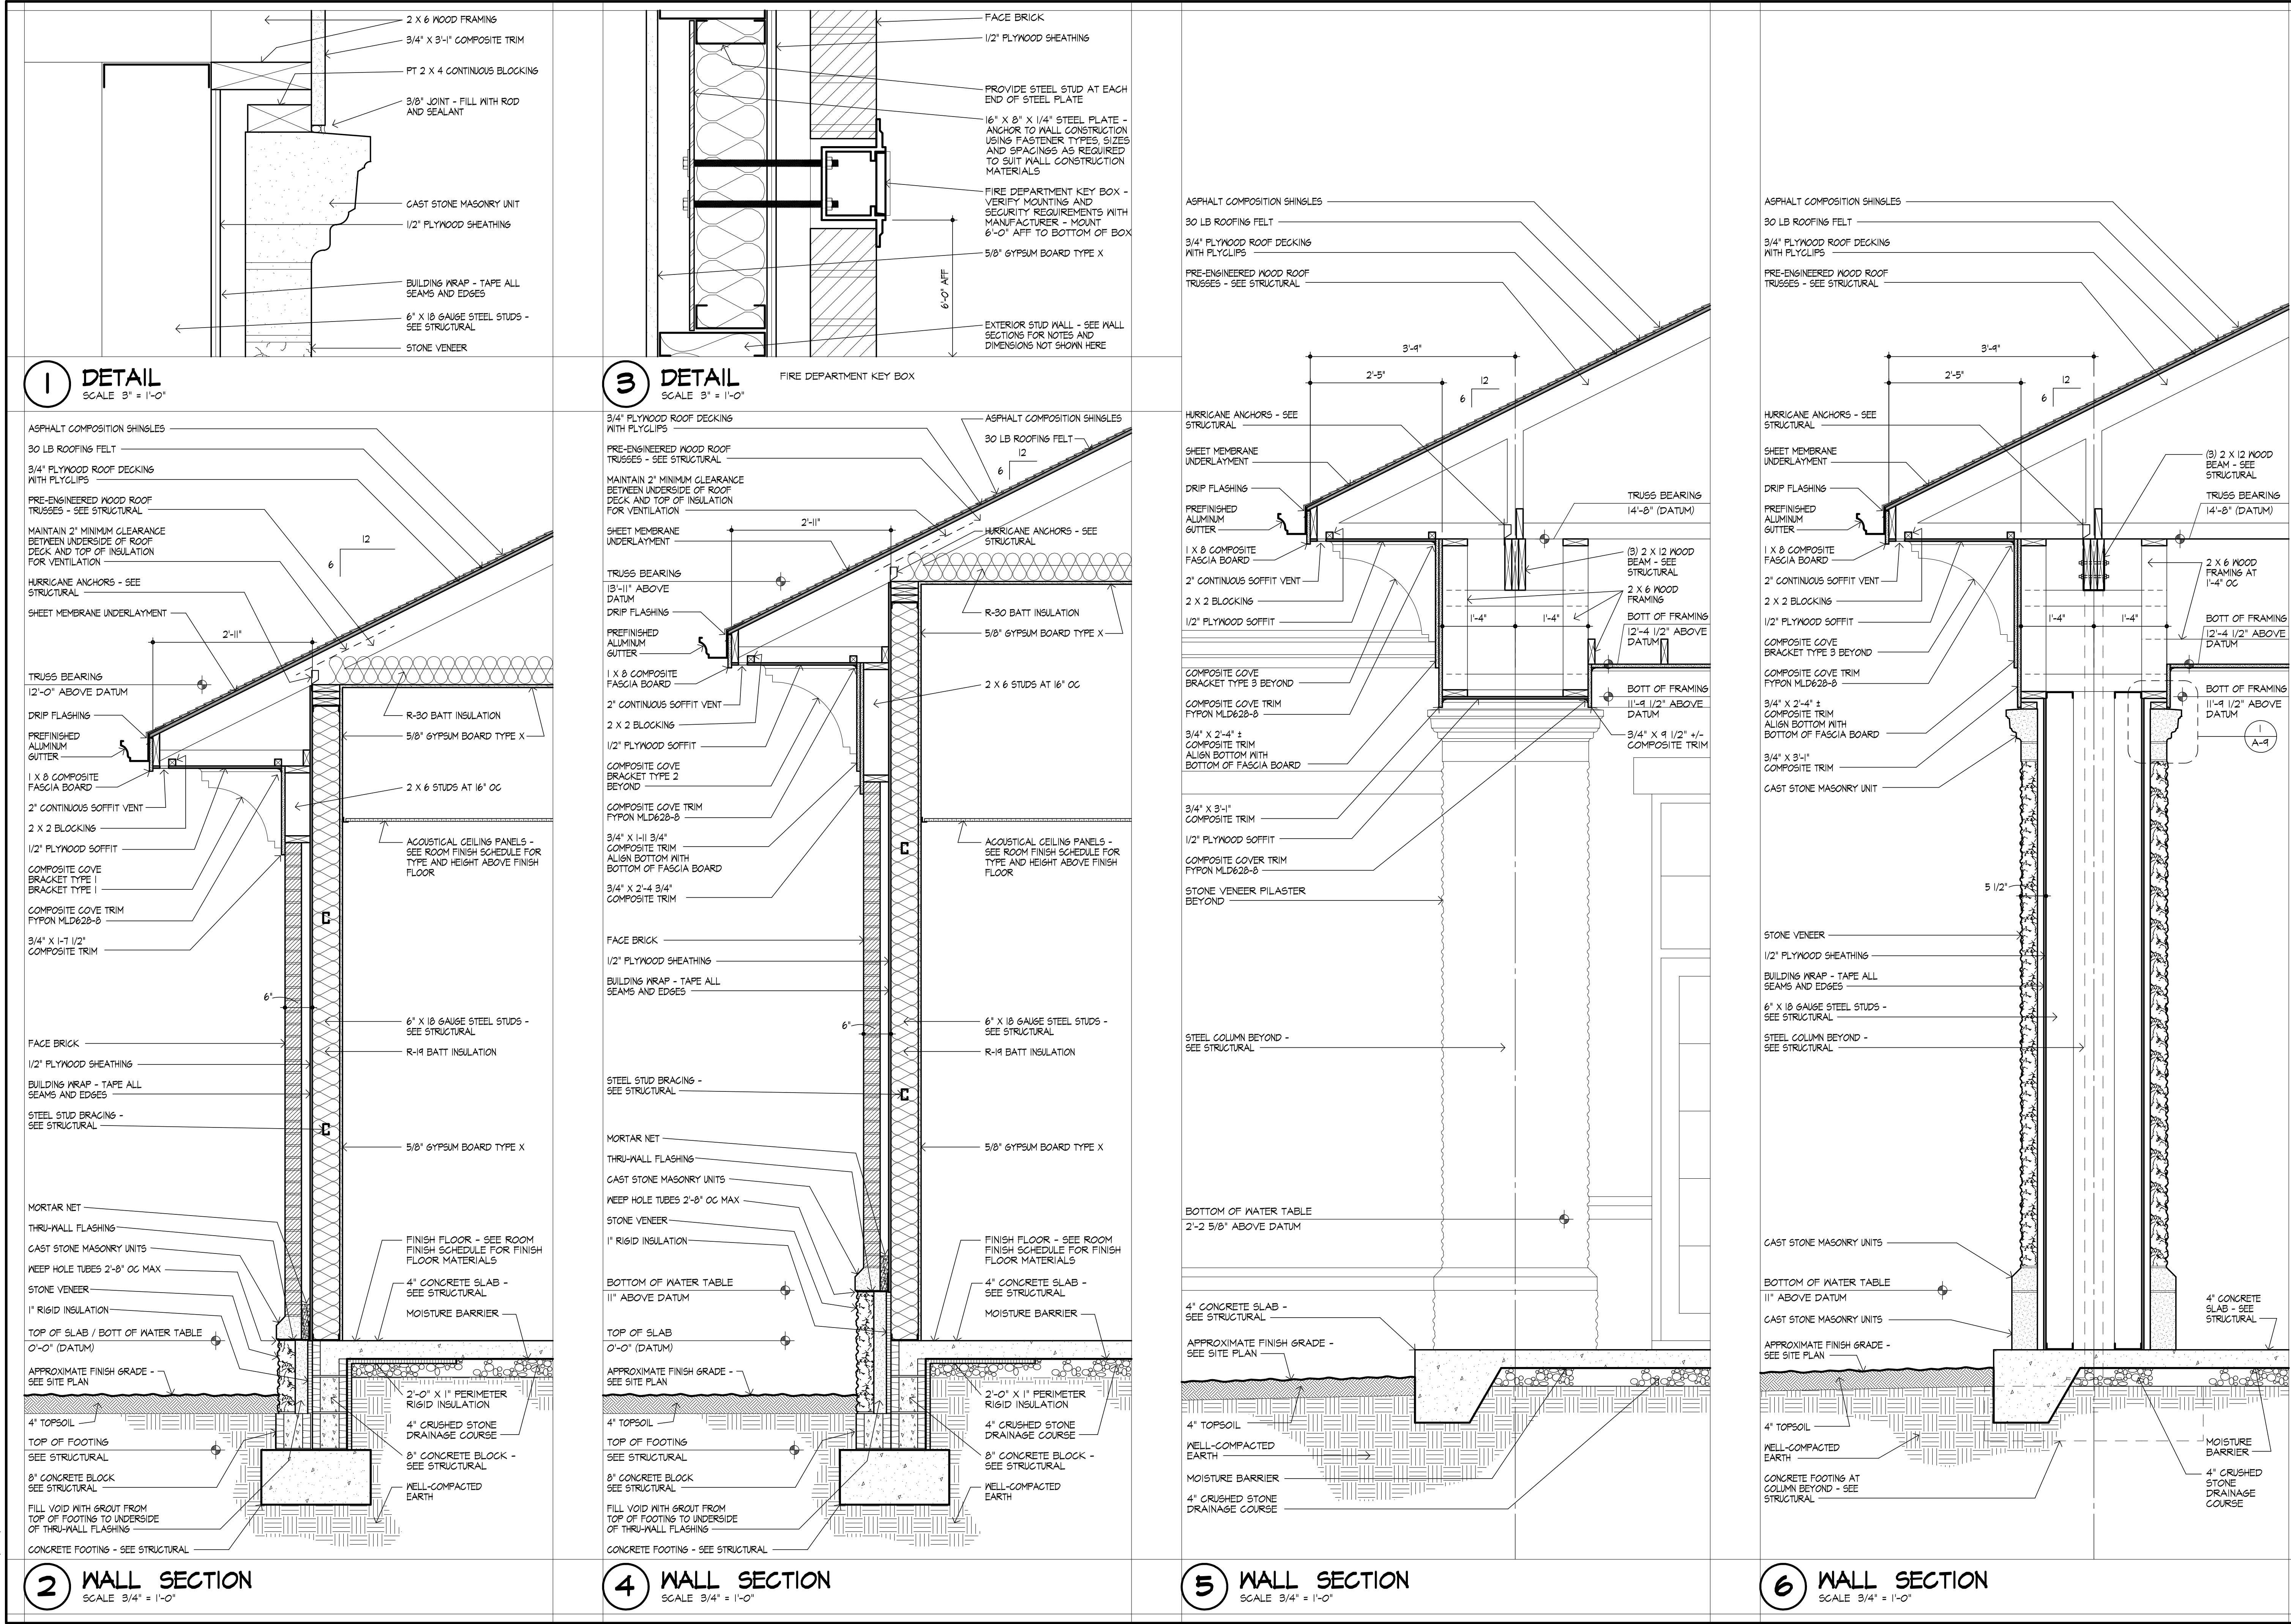

LAMBERT • EZELL • DURHAM  
ARCHITECTURE, LLC  
P.O. BOX 494 401 EAST COLLEGE ST.  
FLORENCE, ALABAMA 36631  
TELEPHONE (256) 161-1100  
WWW.LEDARCHITECTURE.COM

BRANCH BANK FOR  
TRADERS AND FARMERS BANK  
DOUBLE SPRINGS, ALABAMA

JOB NO. 1612  
DATE 11/30/17  
DRAWN JWH  
CHECKED CED  
REVISD  
REVISD

DRAWING TITLE  
WALL SECTIONS  
DRAWING NUMBER  
A-9  
OF 15