


LAMBERT • EZELL • DURHAM
ARCHITECTURE, LLC
FLORENCE, ALABAMA 36631
P.O. BOX 984 401 EAST COLLEGE ST.
TELEPHONE (256) 161-1100
WWW.LEDARCHITECTURE.COM


BRANCH BANK FOR
TRADERS AND FARMERS BANK
DOUBLE SPRINGS, ALABAMA

JOB NO. 1612 DATE 11/30/17
DRAWN JWH, GAS REVISIONS
CHECKED CED REVISIONS


DRAWING TITLE
**ROOF PLAN
REFLECTED CEILING PLAN**
DRAWING NUMBER
A-2
OF 15

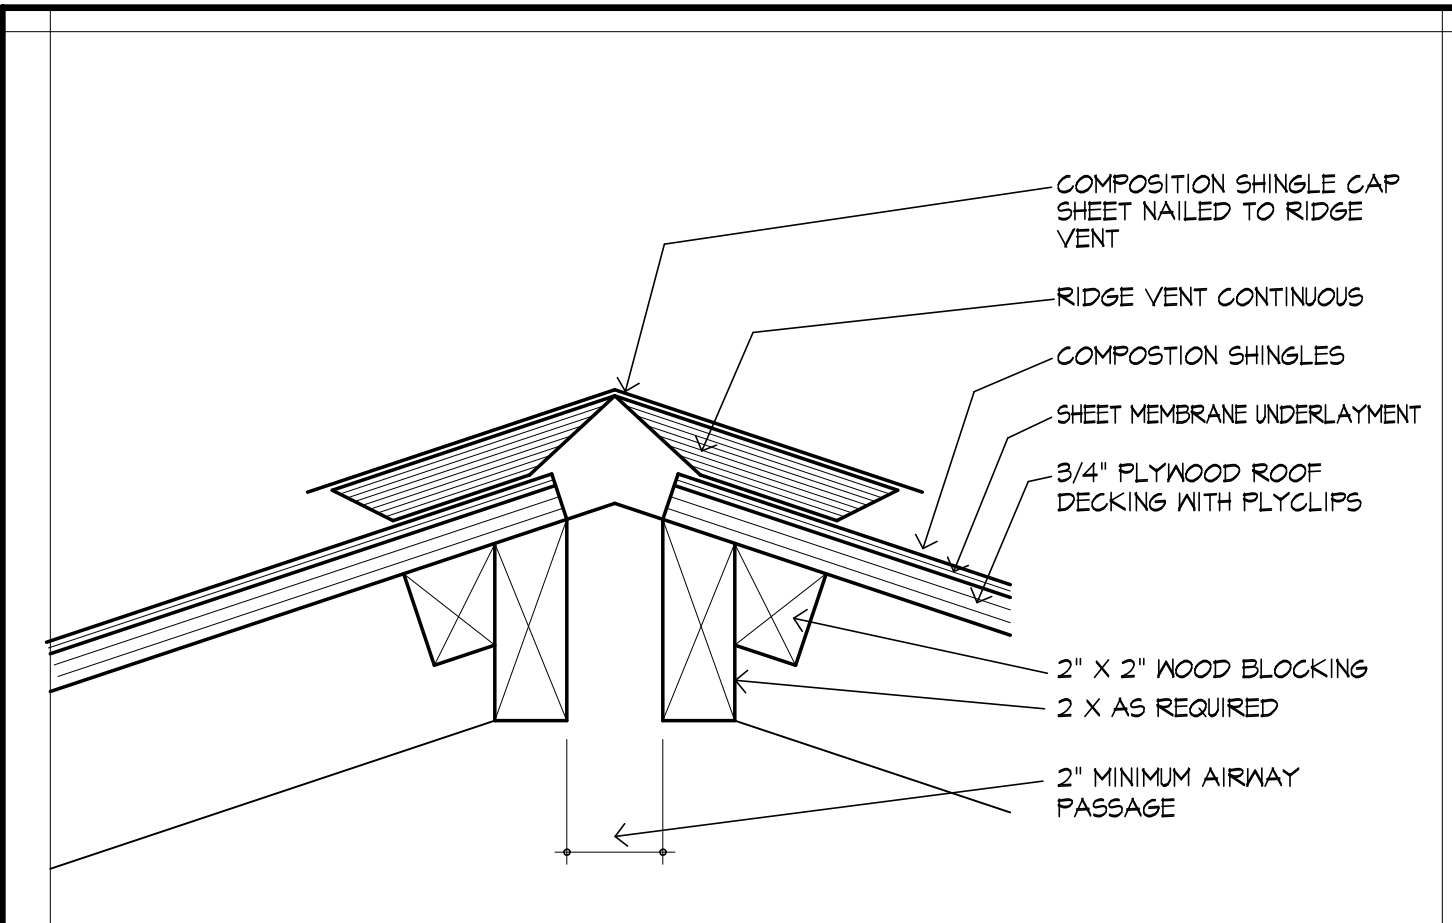


1 DETAIL
SCALE 3" = 1'-0"
RIDGE VENT AT COMPOSITION SHINGLE ROOF

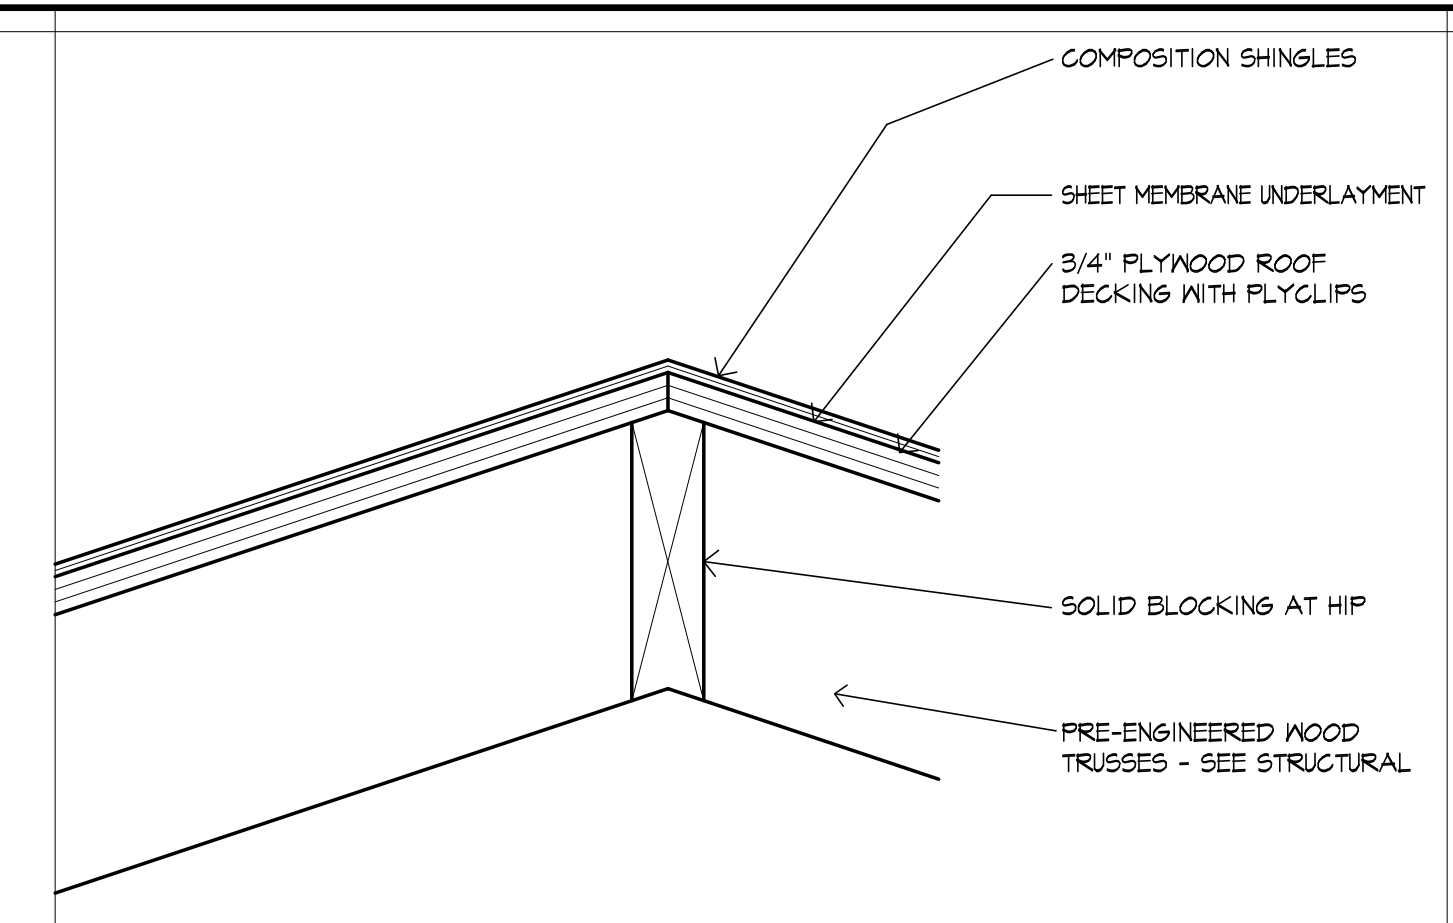


2 DETAIL
SCALE 3" = 1'-0"
HIP RIDGE AT COMPOSITION SHINGLE ROOF

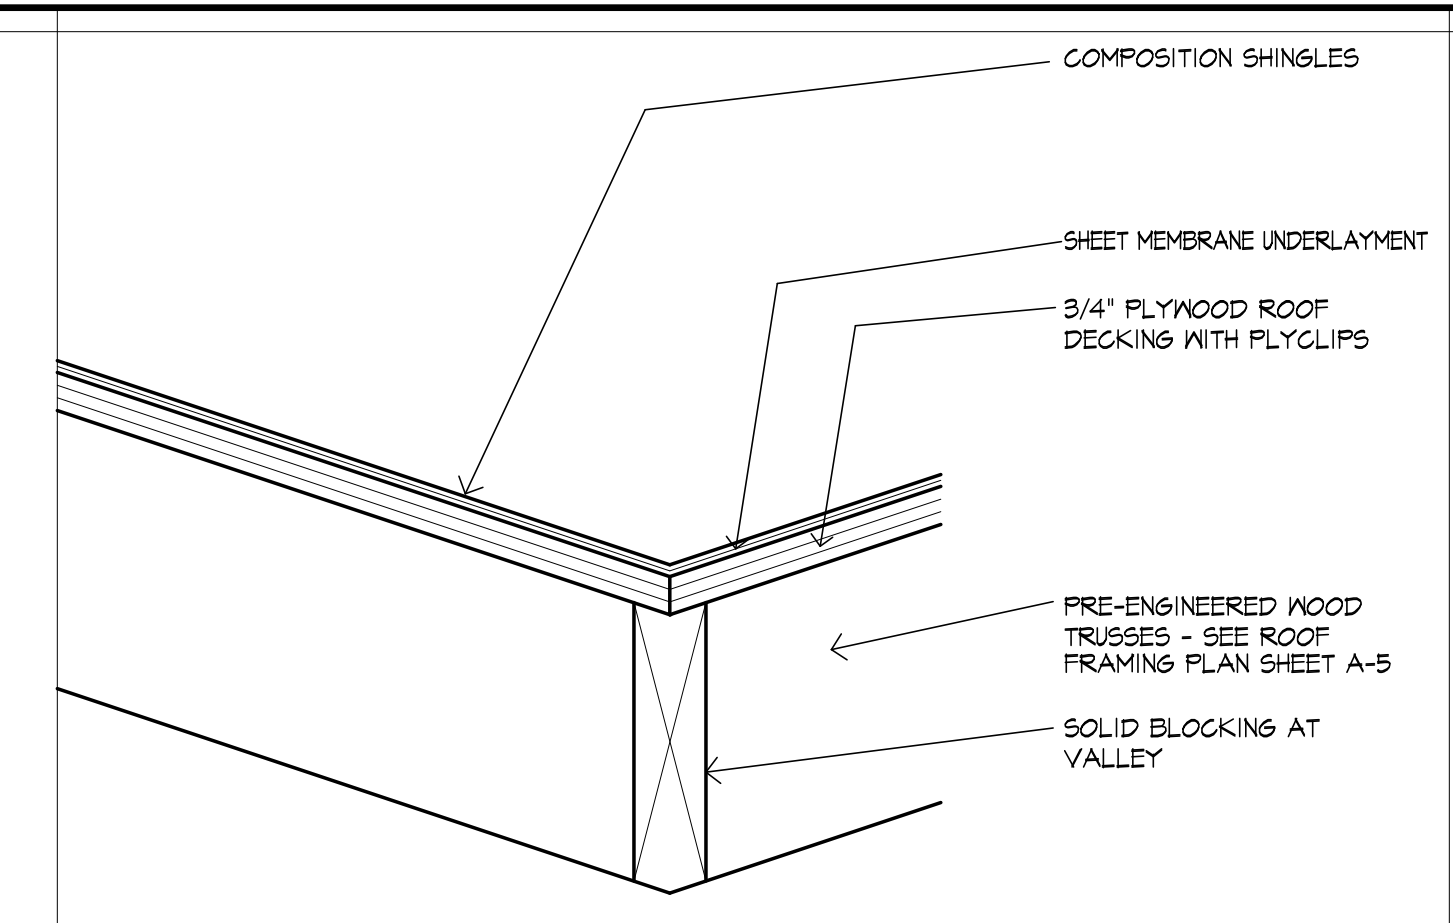

3 DETAIL
SCALE 3" = 1'-0"
VALLEY AT COMPOSITION SHINGLE ROOF

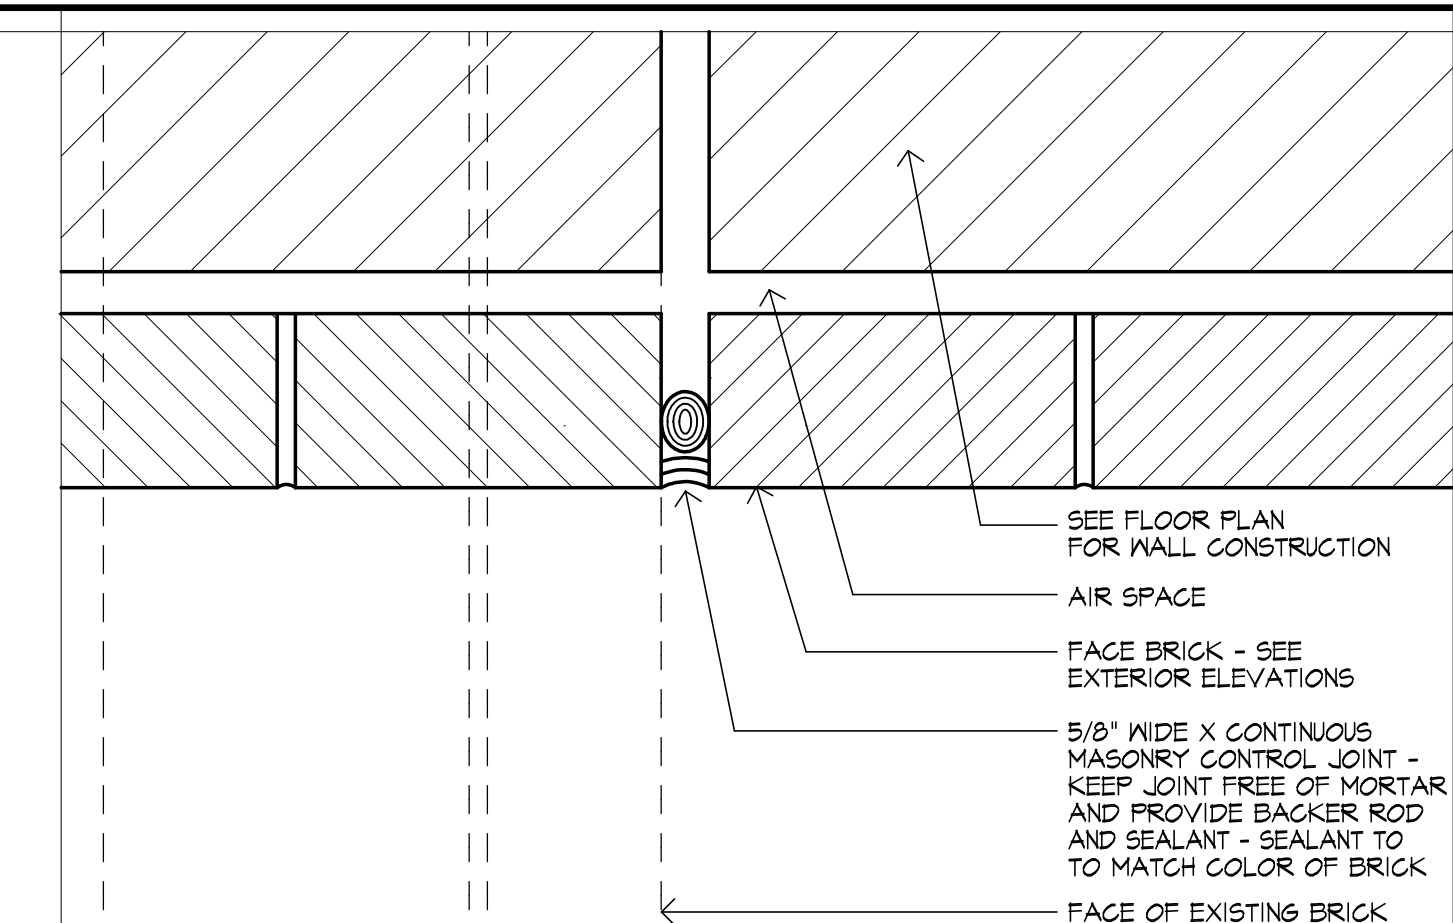


4 DETAIL
SCALE 3" = 1'-0"
EXTERIOR MASONRY CONTROL JOINTS (MCJ)

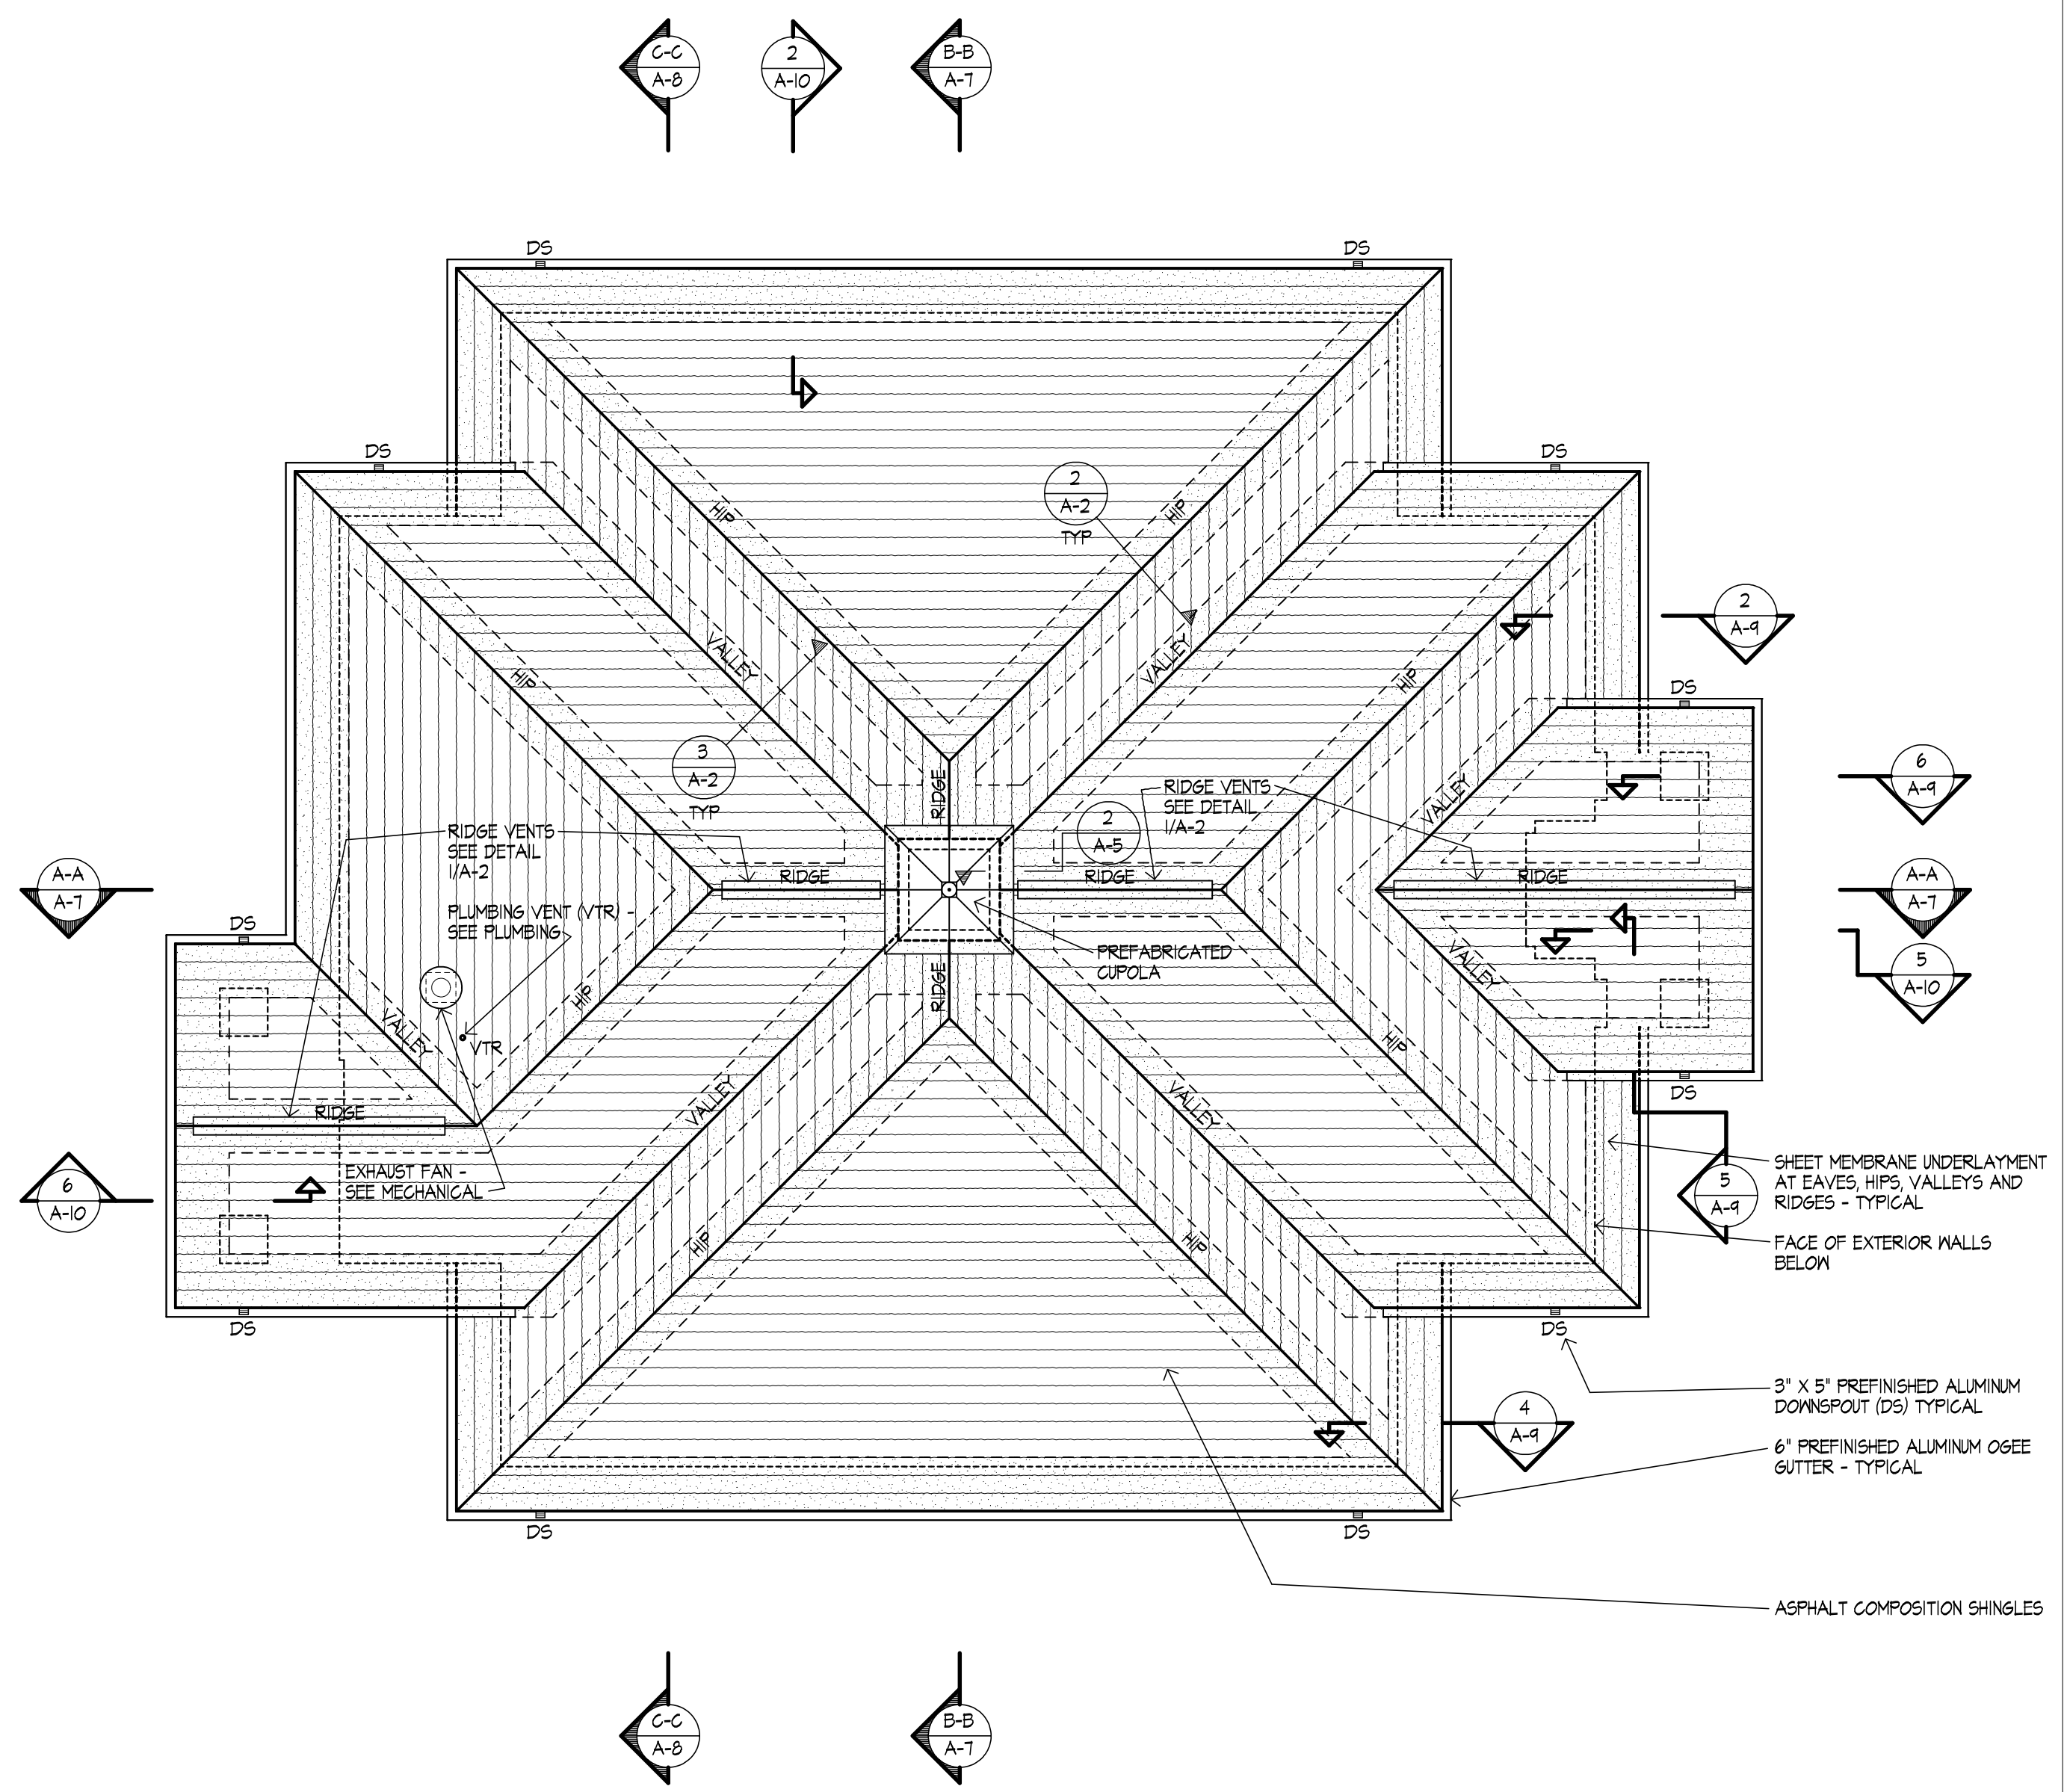

NOTE:
PAINT ALL ROOF PENETRATION SUCH ARE VENT PIPE, ETC. TO MATCH
ROOF SURFACE. VERIFY COLOR WITH ARCHITECT.

ROOF PLAN
SCALE 1/8" = 1'-0"

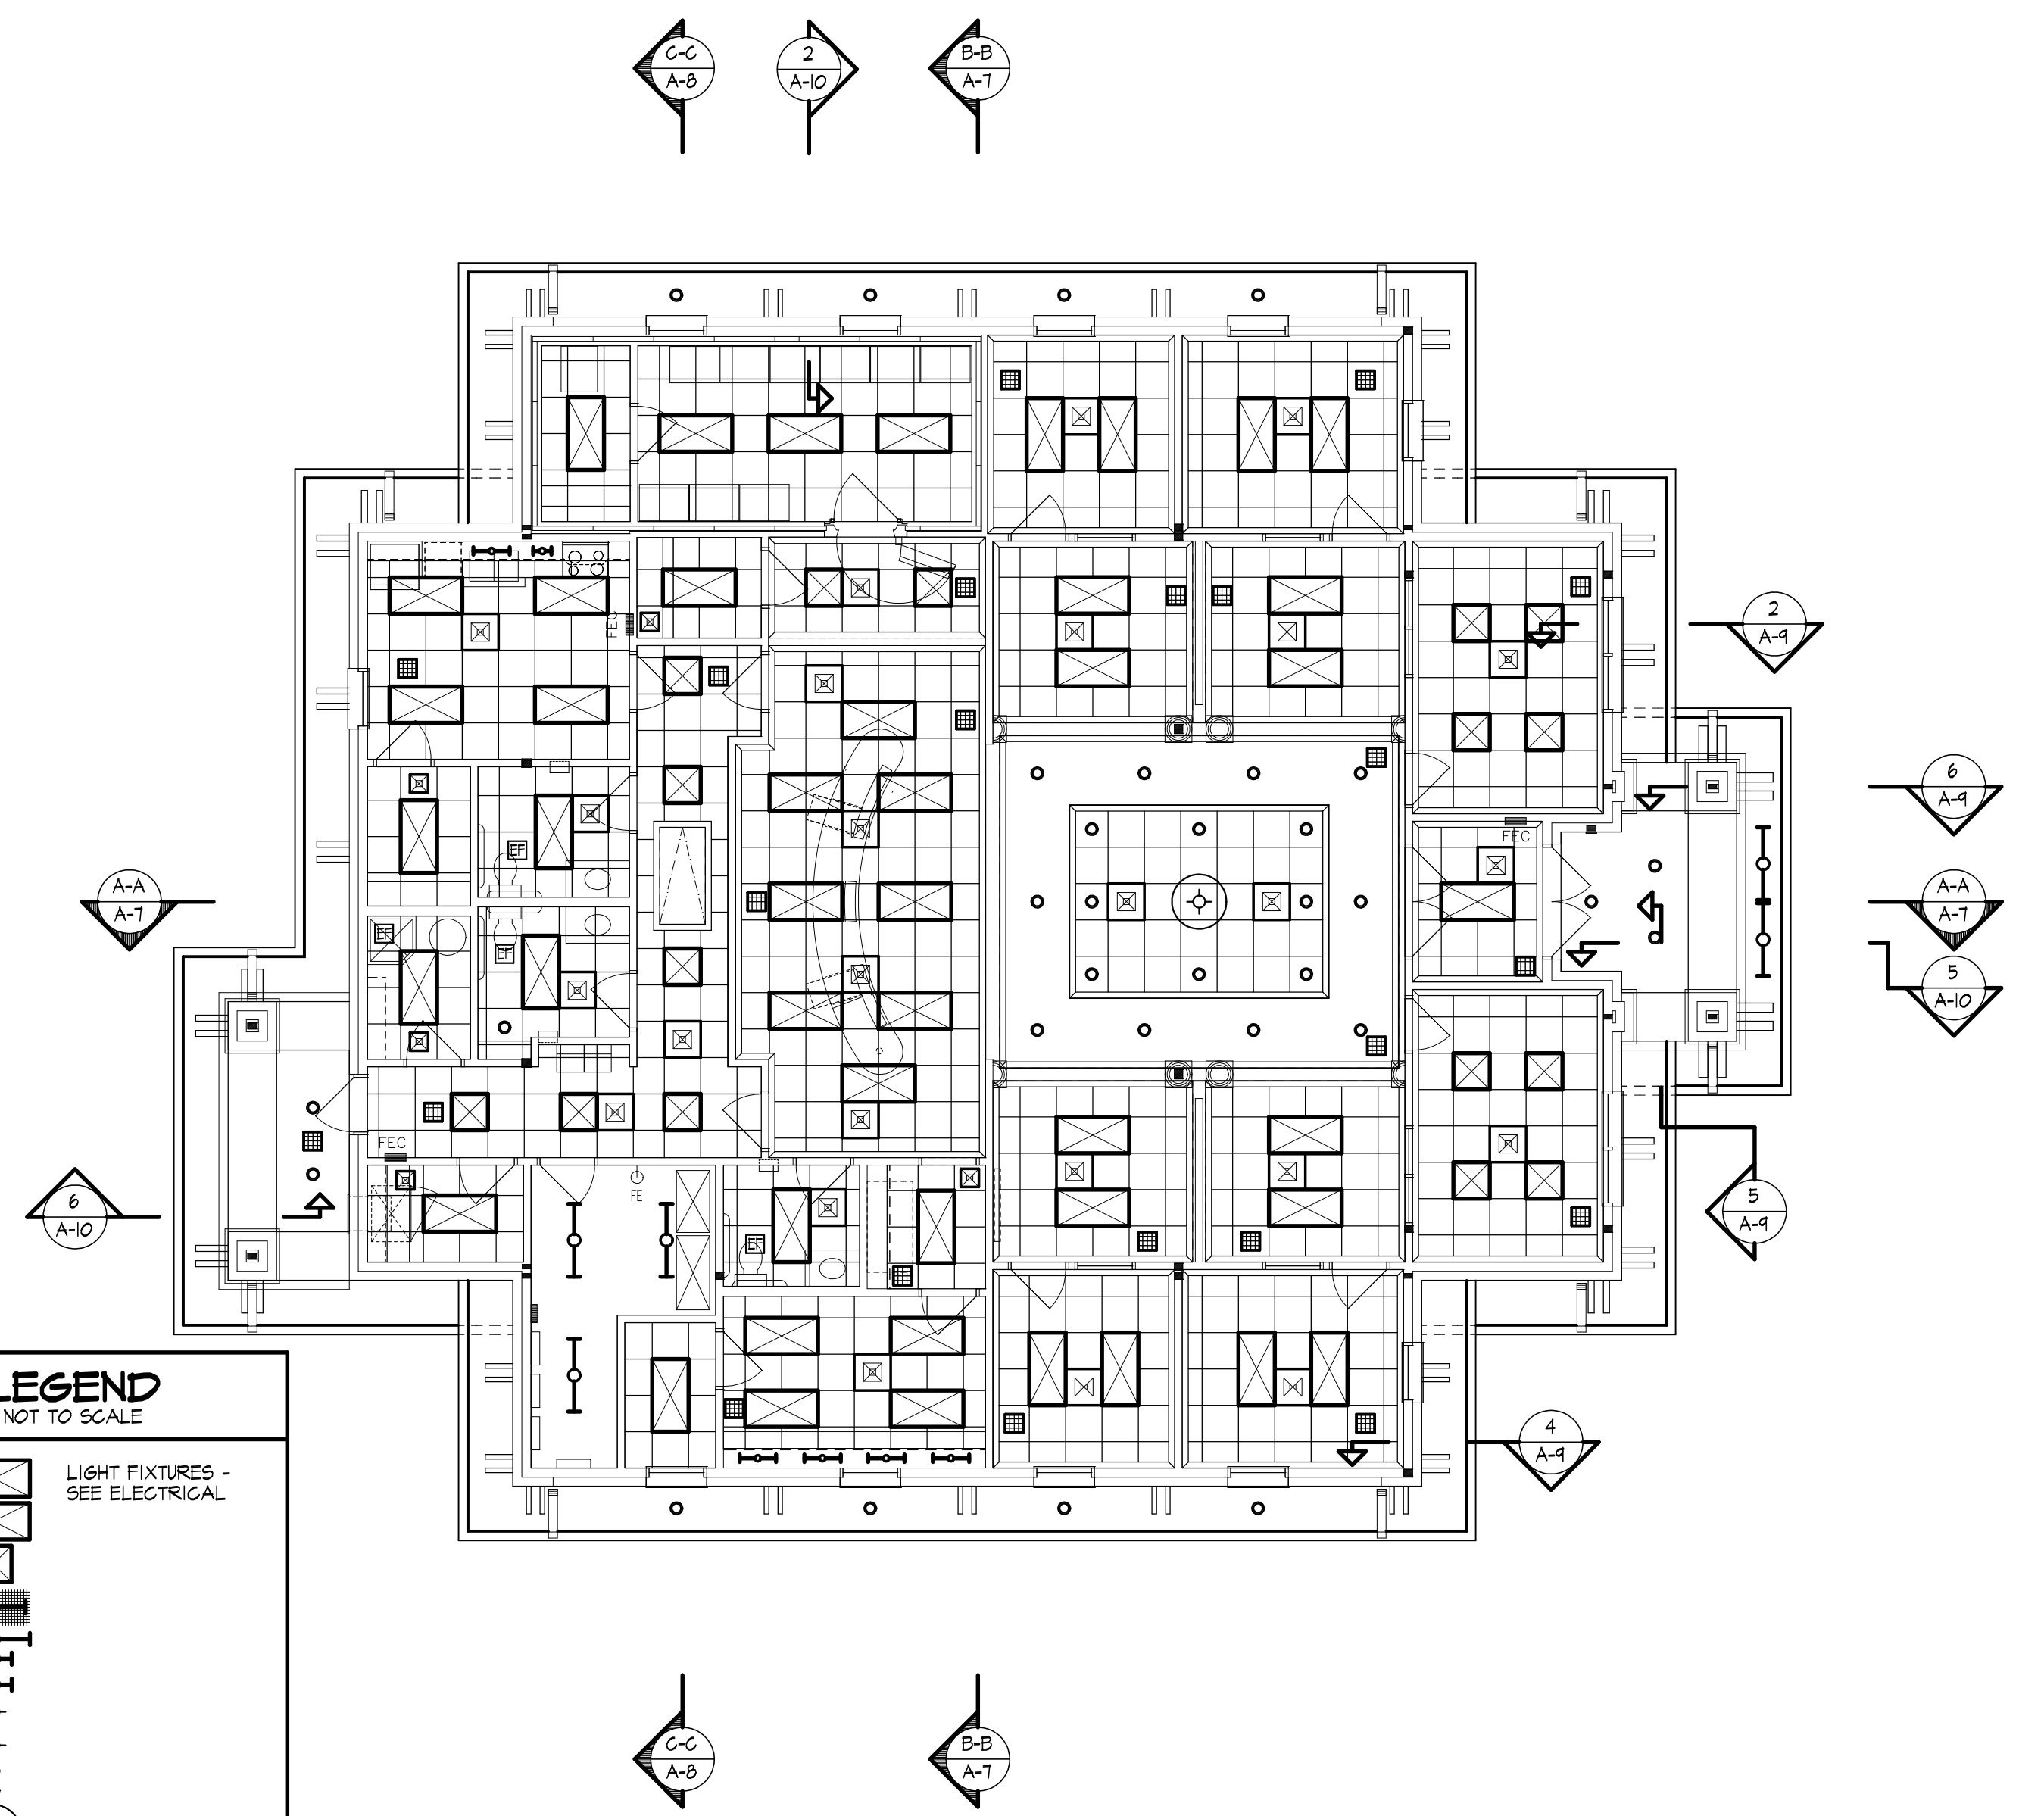

LEGEND
NOT TO SCALE

- LIGHT FIXTURES - SEE ELECTRICAL
- CEILING DIFFUSERS AND GRILLES - SEE MECHANICAL

REFLECTED CEILING PLAN
SCALE 1/8" = 1'-0"

File Name: G:\2016\1612 T&F BANK DOUBLE SPRINGS\1612 WD\1612 A02 RCP N ROOF PLAN
Plot Date: 2/5/2018 Plot Time: 10:16 AM