


LAMBERT • EZELL • DURHAM  
ARCHITECTURE, LLC  
P.O. BOX 984 401 EAST COLLEGE ST.  
FLORENCE, ALABAMA 36631  
TELEPHONE (256) 161-1100  
WWW.LEDARCHITECTURE.COM

BRANCH BANK FOR  
**TRADERS AND FARMERS BANK**  
DOUBLE SPRINGS, ALABAMA


JOB NO. 1612  
DATE 11/30/17  
DRAWN JWH  
CHECKED CED  
REVISIONS

DRAWING TITLE  
BUILDING SECTIONS  
DRAWING NUMBER  
**A-8**  
OF 15

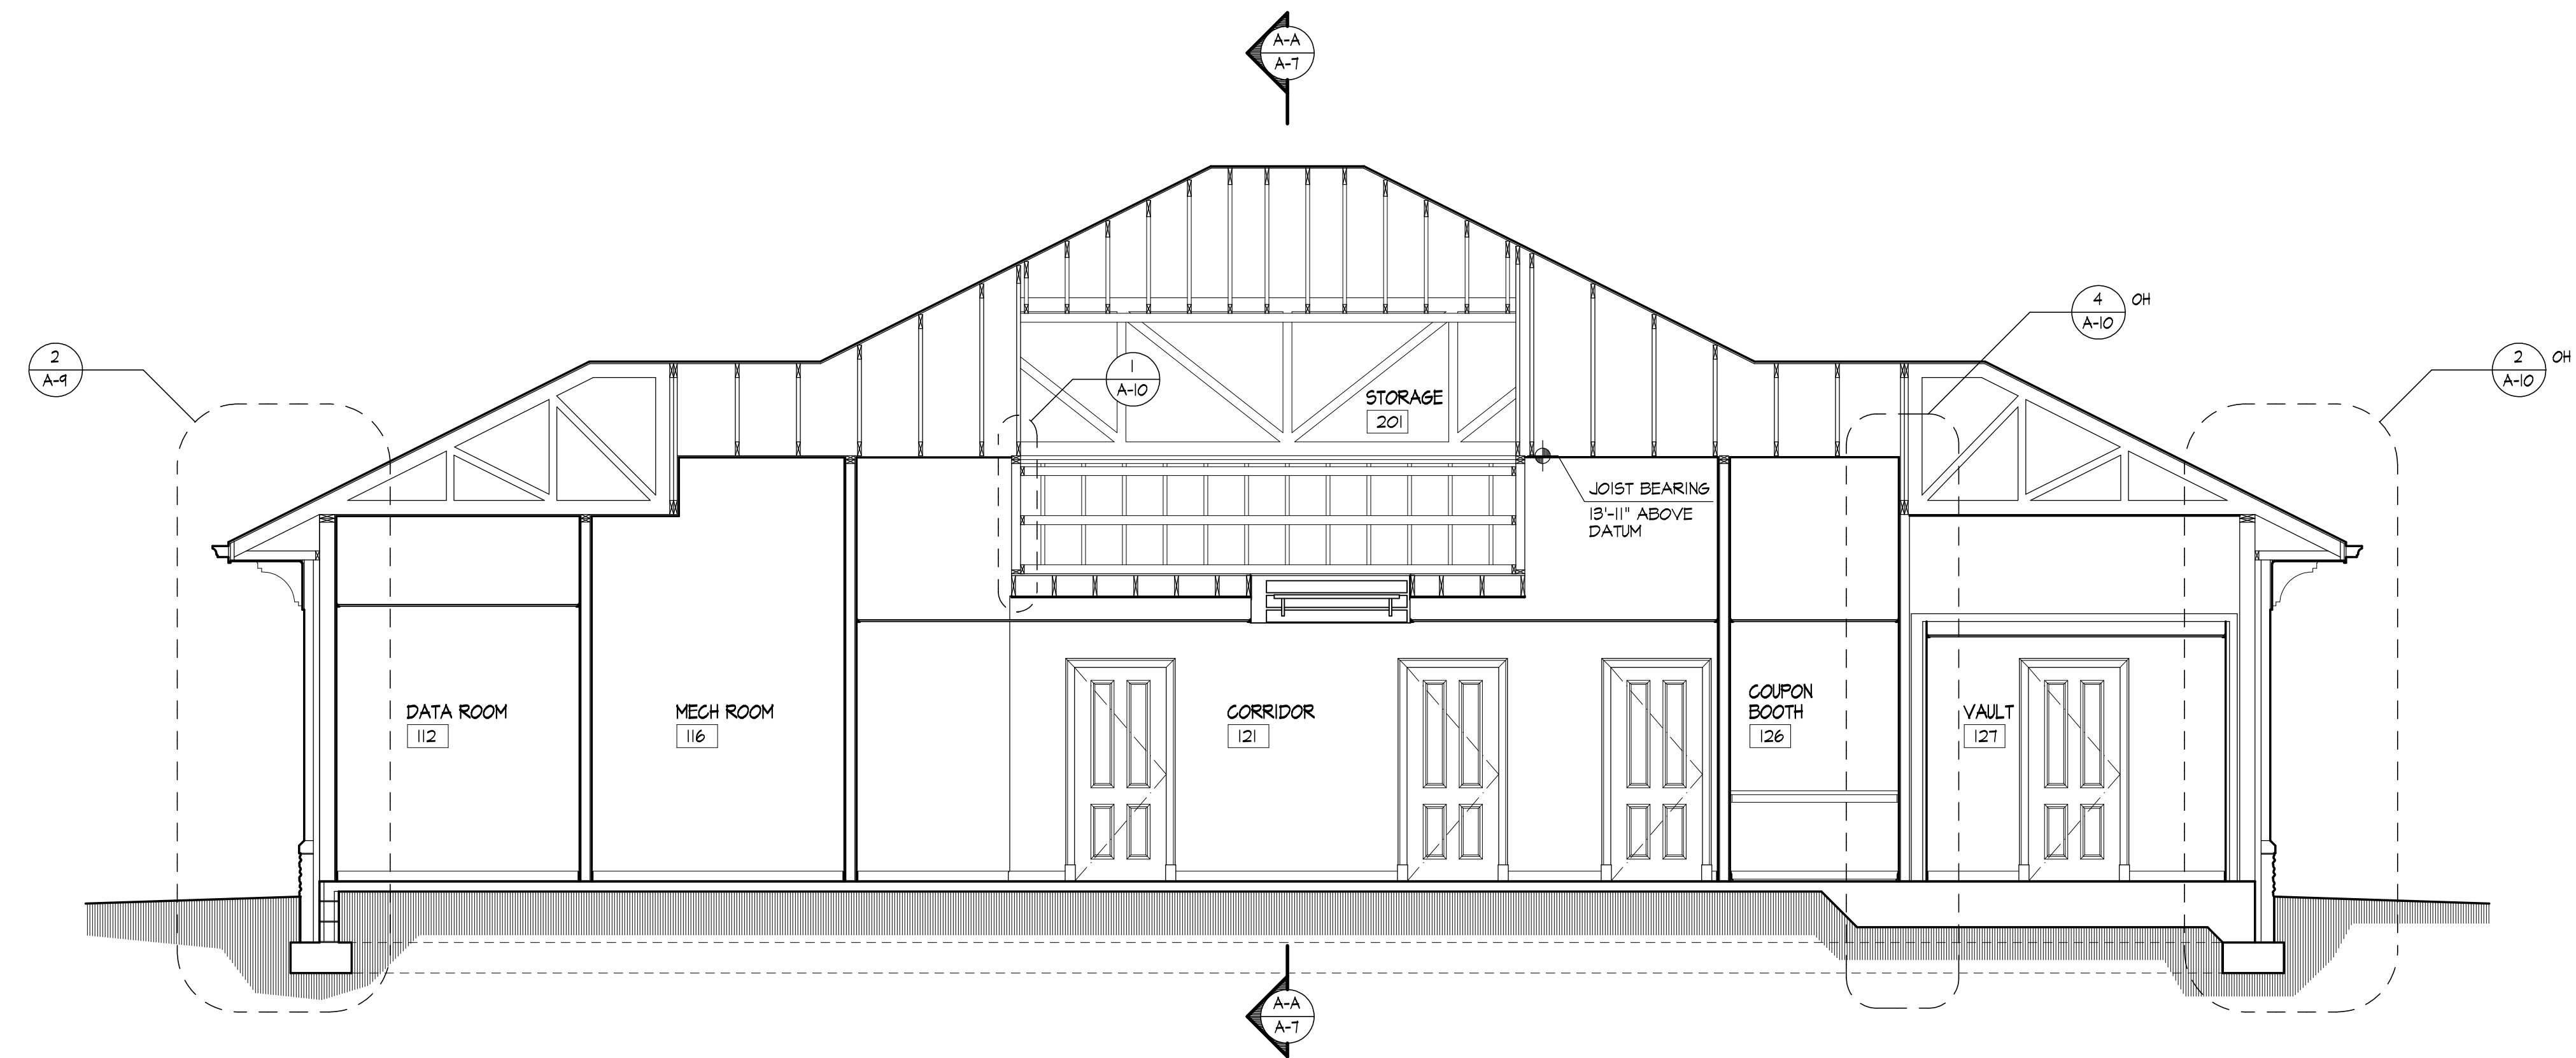


**BUILDING SECTION C-C**  
SCALE 1/4" = 1'-0"


- JOIST BEARING  
12'-0" ABOVE DATUM
- TOP OF FLYWOOD FLOOR  
10'-0 3/4" ABOVE DATUM
- TOP OF SLAB  
0'-0" (DATUM)
- TOP OF FOOTING  
SEE STRUCTURAL

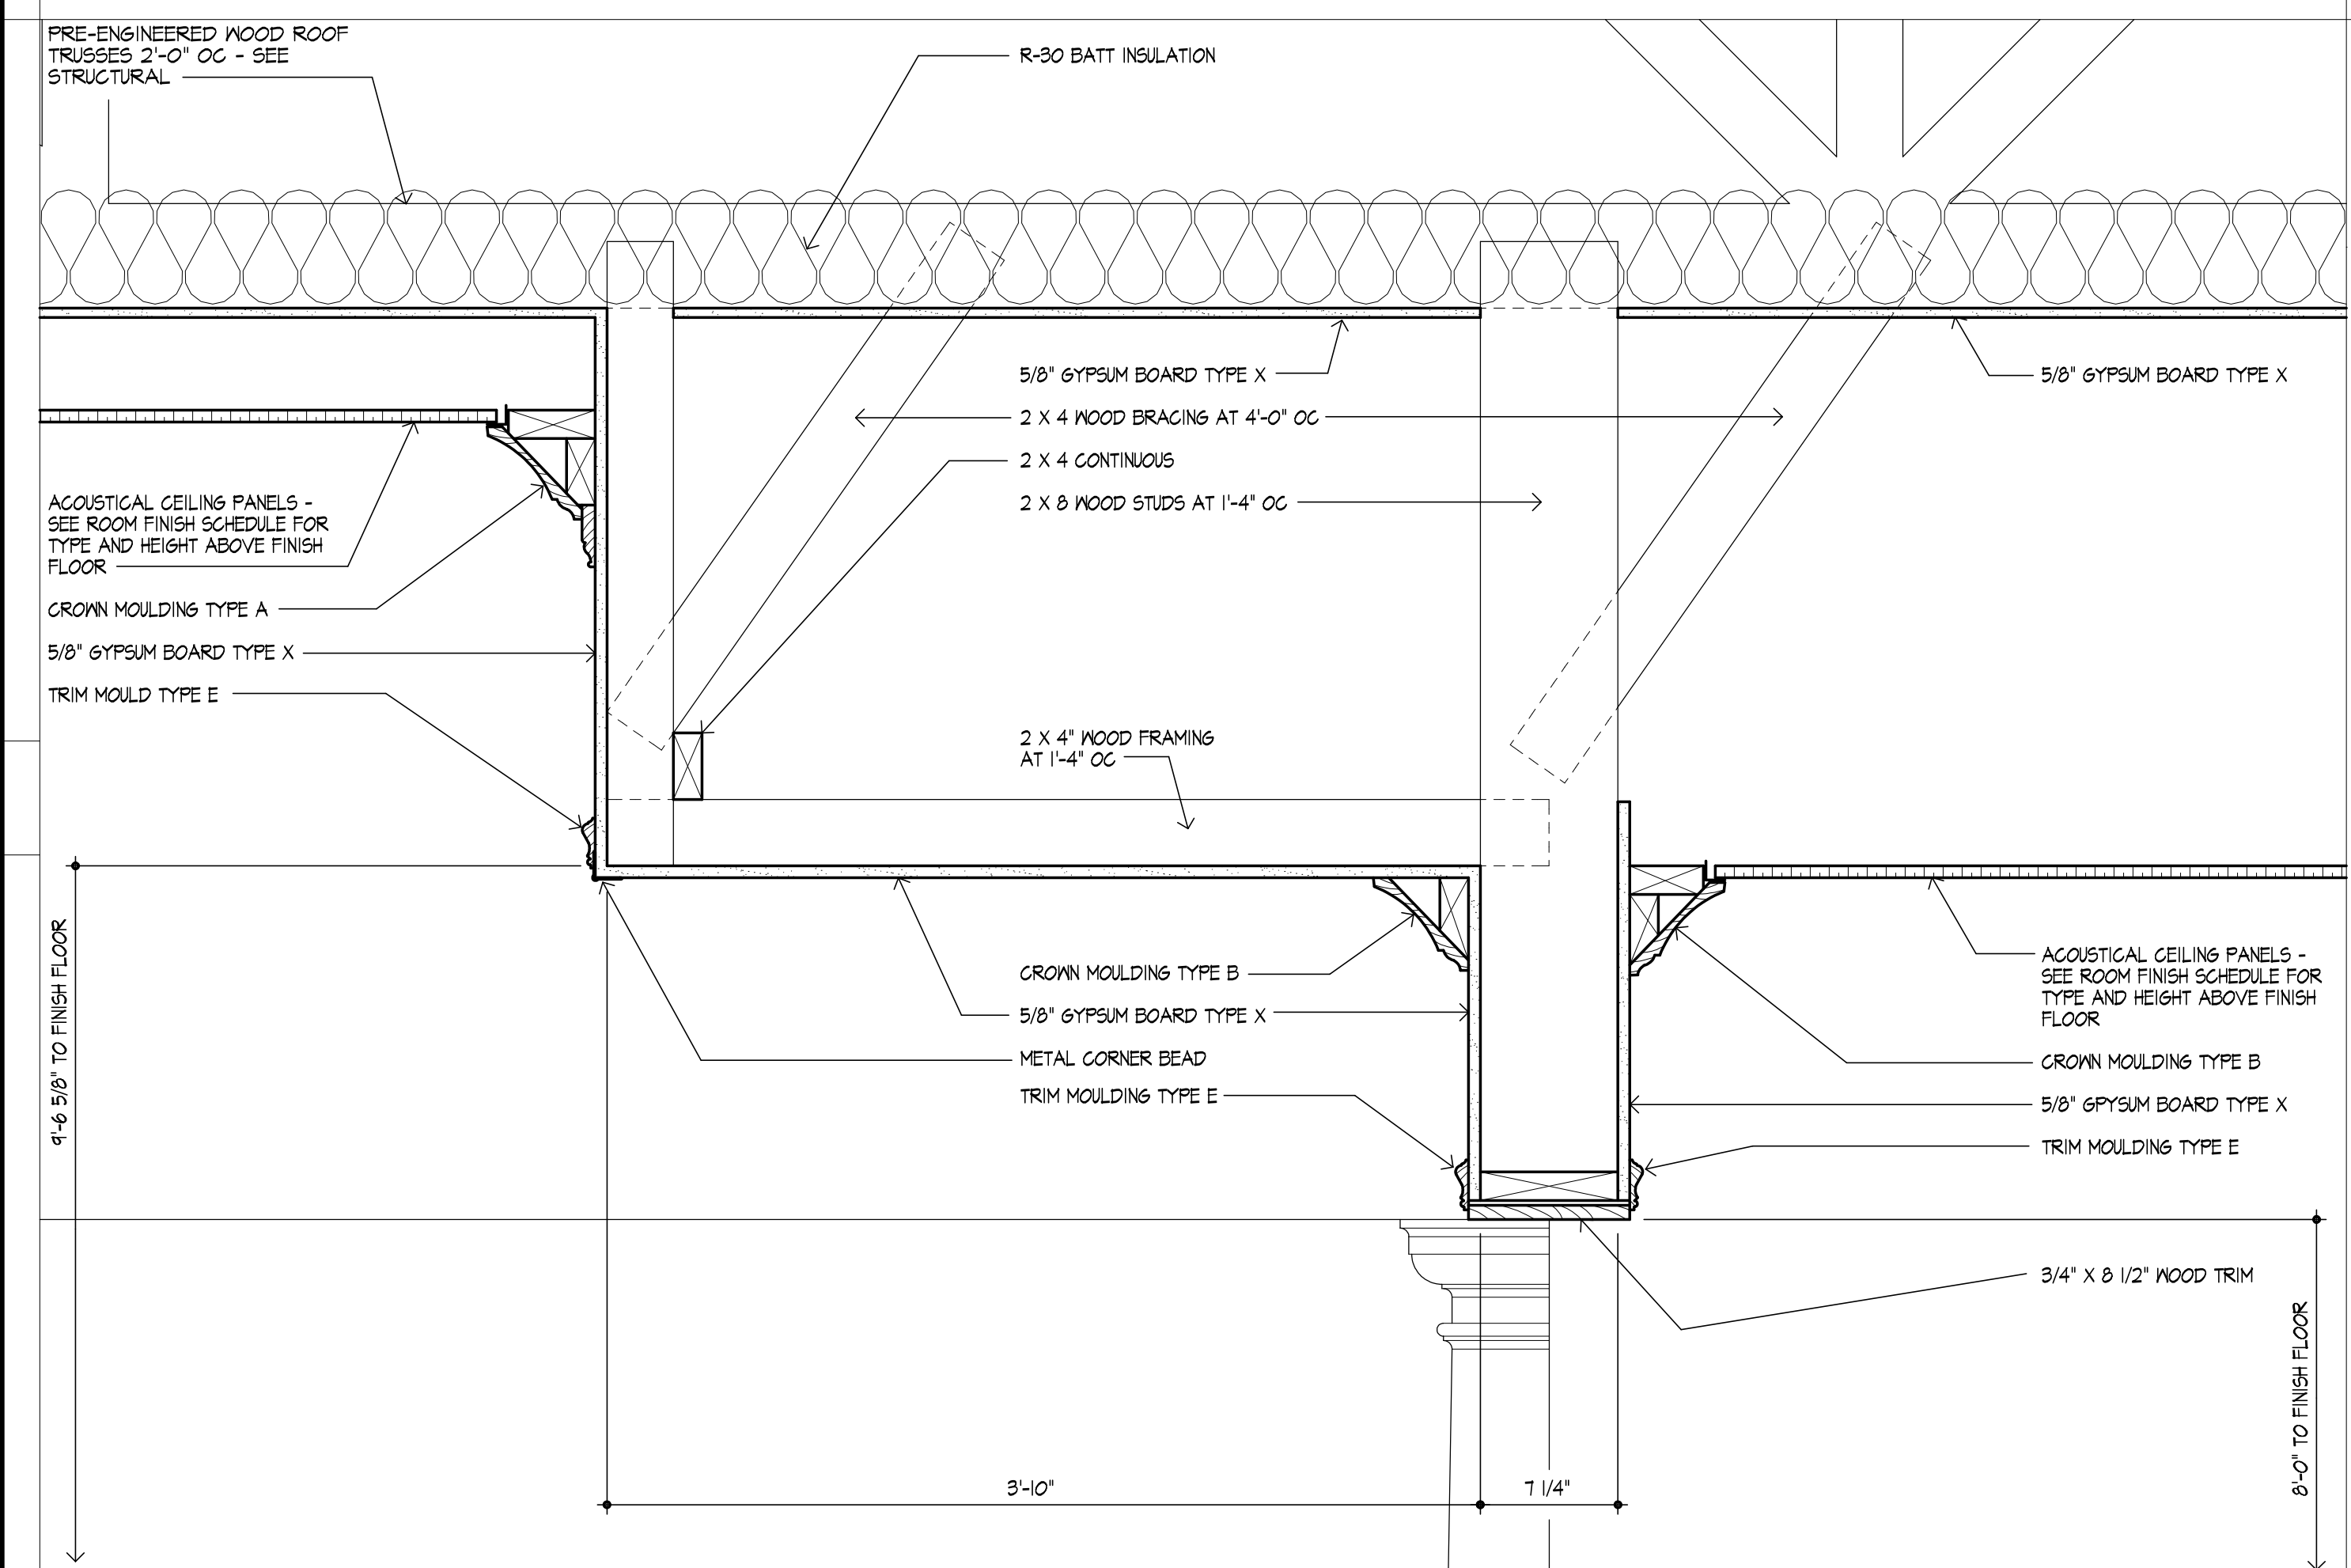

**1** DETAIL  
SCALE 1/2" = 1'-0"

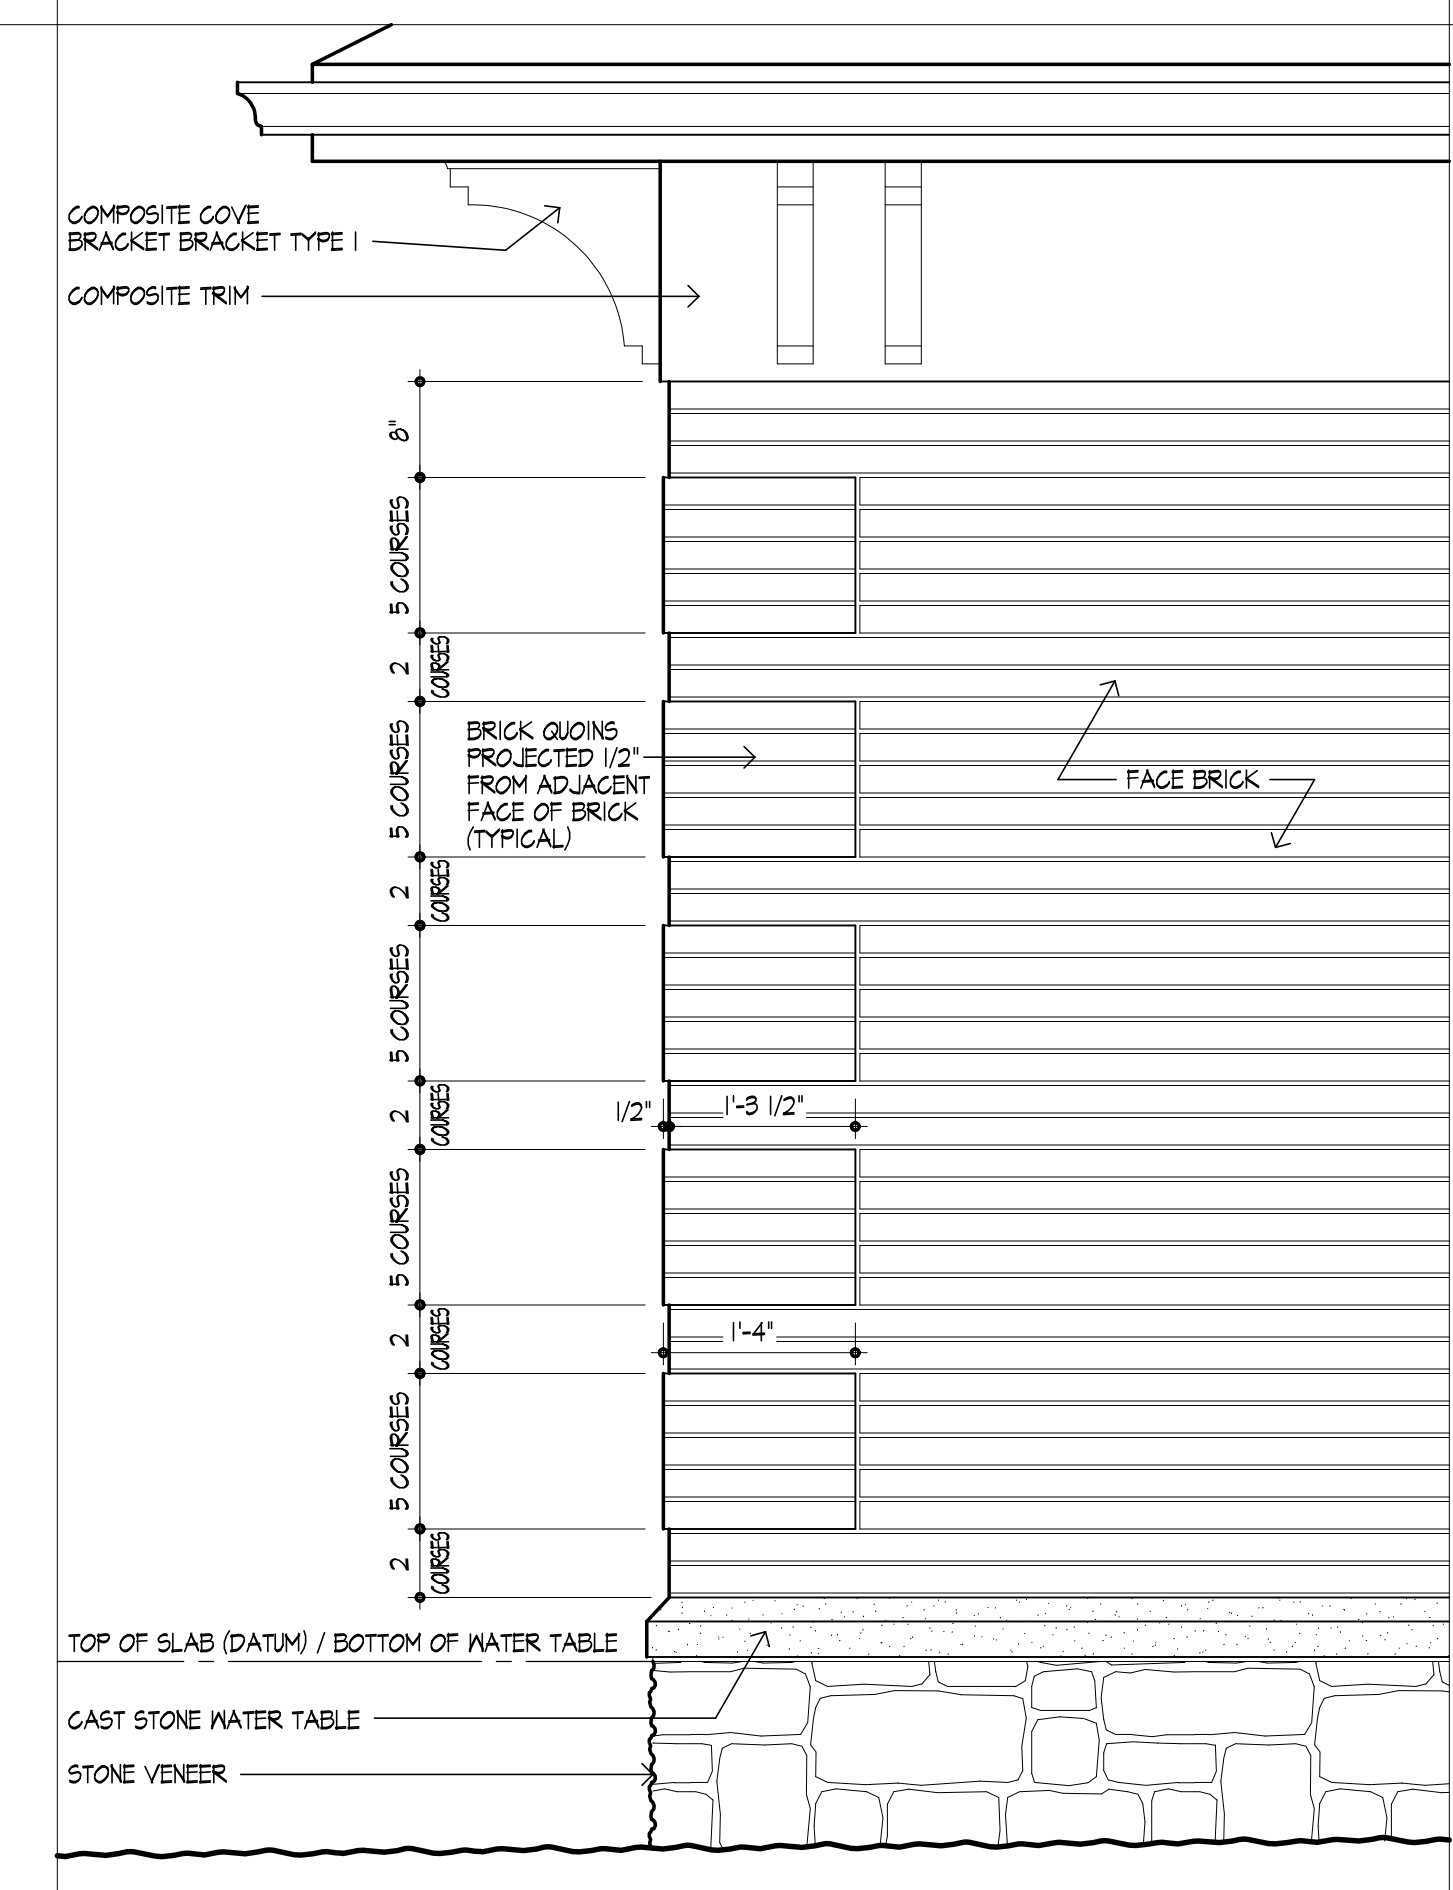

**2** DETAIL  
SCALE 3/4" = 1'-0"  
BRICK QUOINS

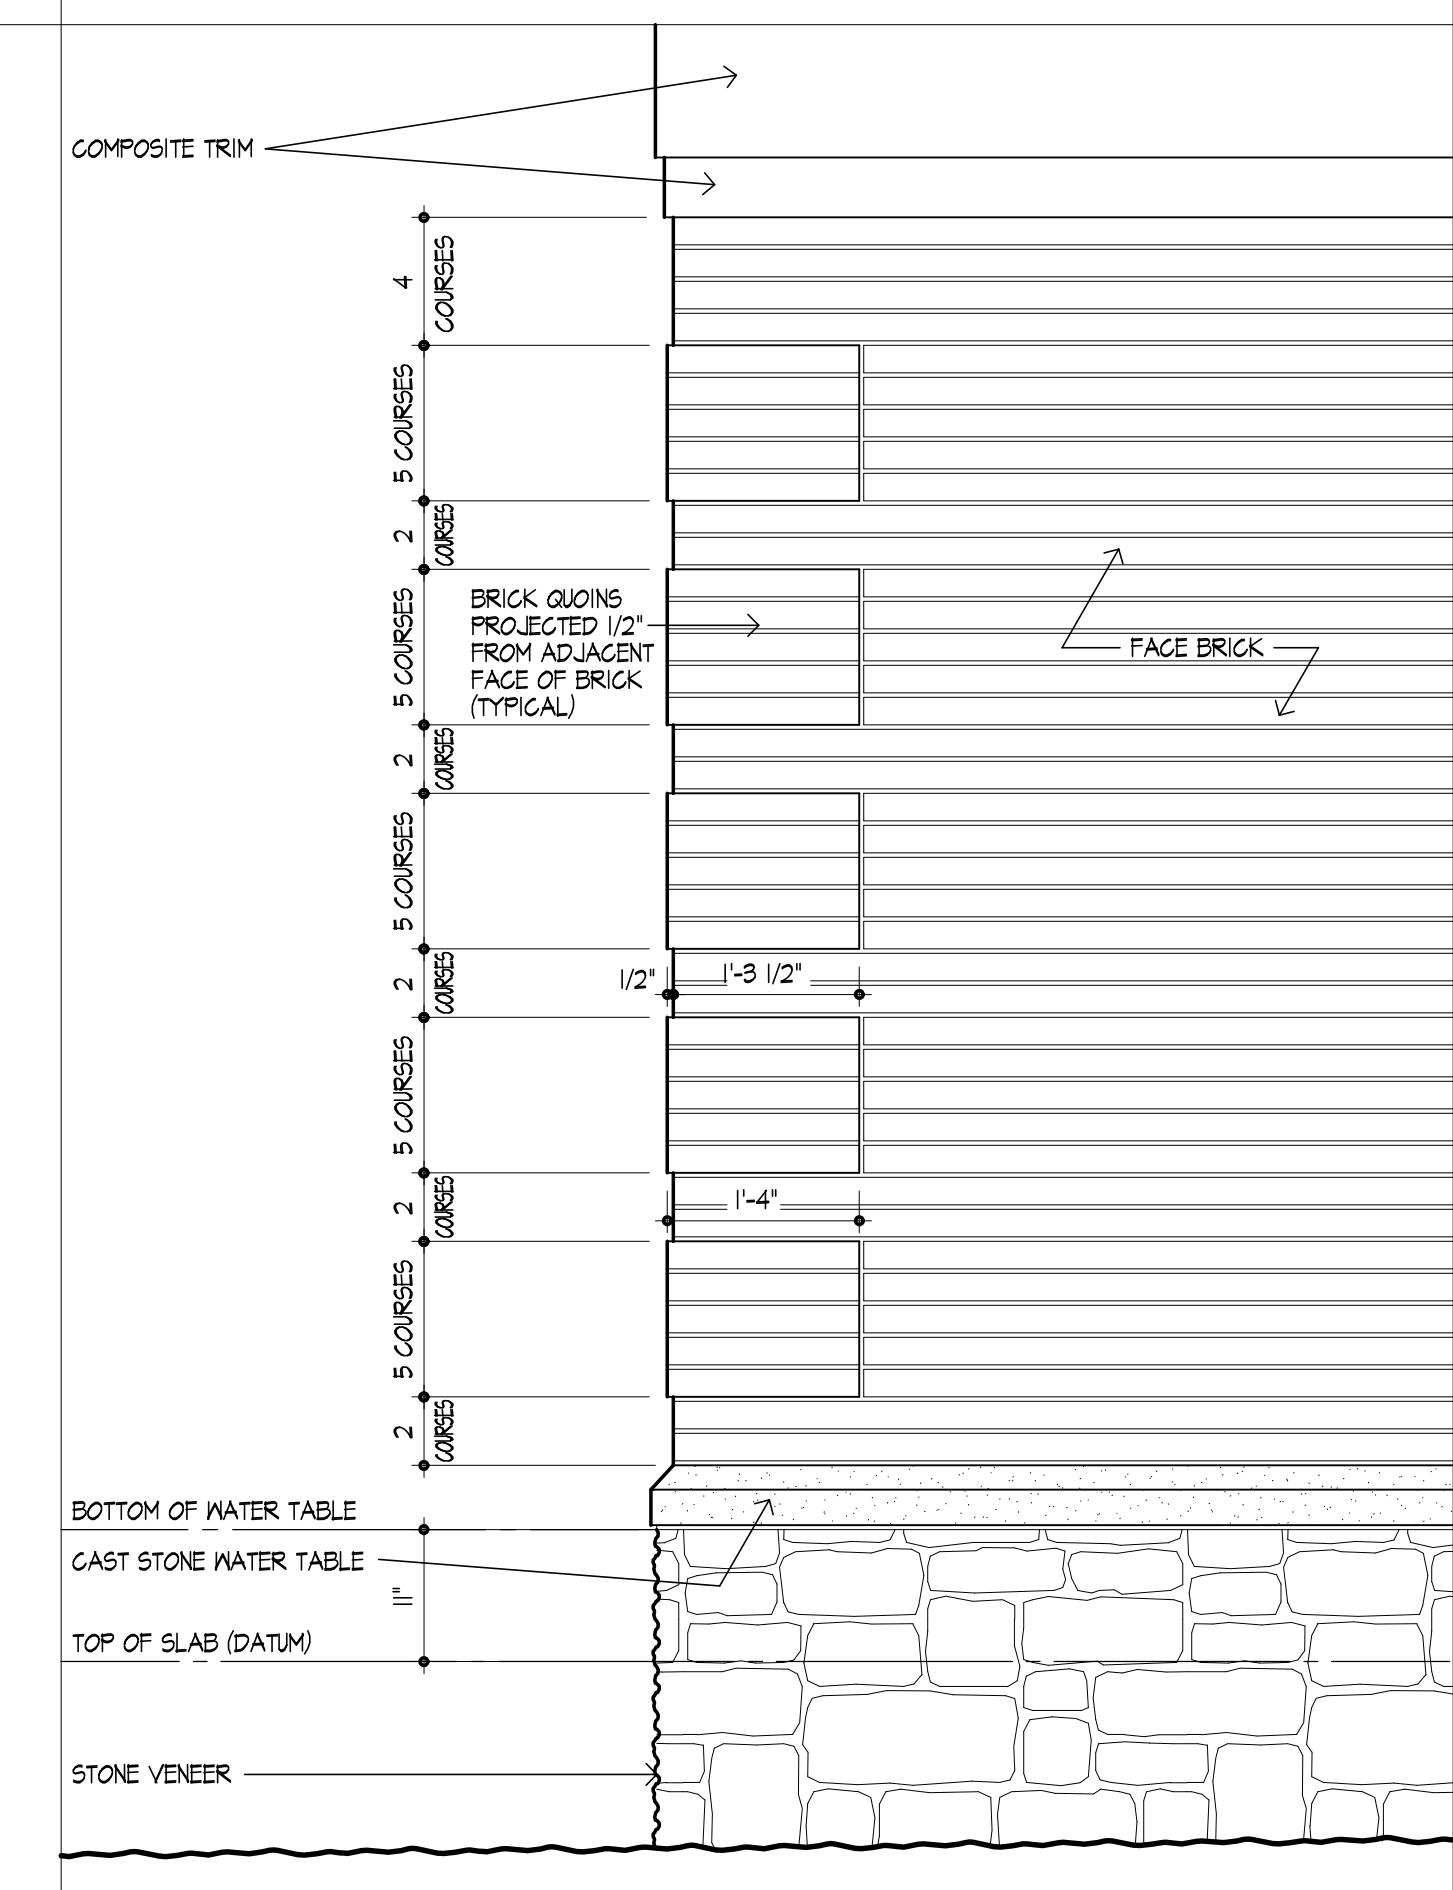

**3** DETAIL  
SCALE 3/4" = 1'-0"  
BRICK QUOINS

File Name: G:\2016\1612 T&F BANK DOUBLE SPRINGS\1612 WD\1612 A08 BUILDING SECTIONS  
Plot Date: 2/5/2018  
Plot Time: 10:14 AM