





1 DETAIL
 WALL CABINET WITH DOORS AND TASKLIGHT - PLASTIC LAMINATE GLAD
 SCALE 1/2" = 1'-0"

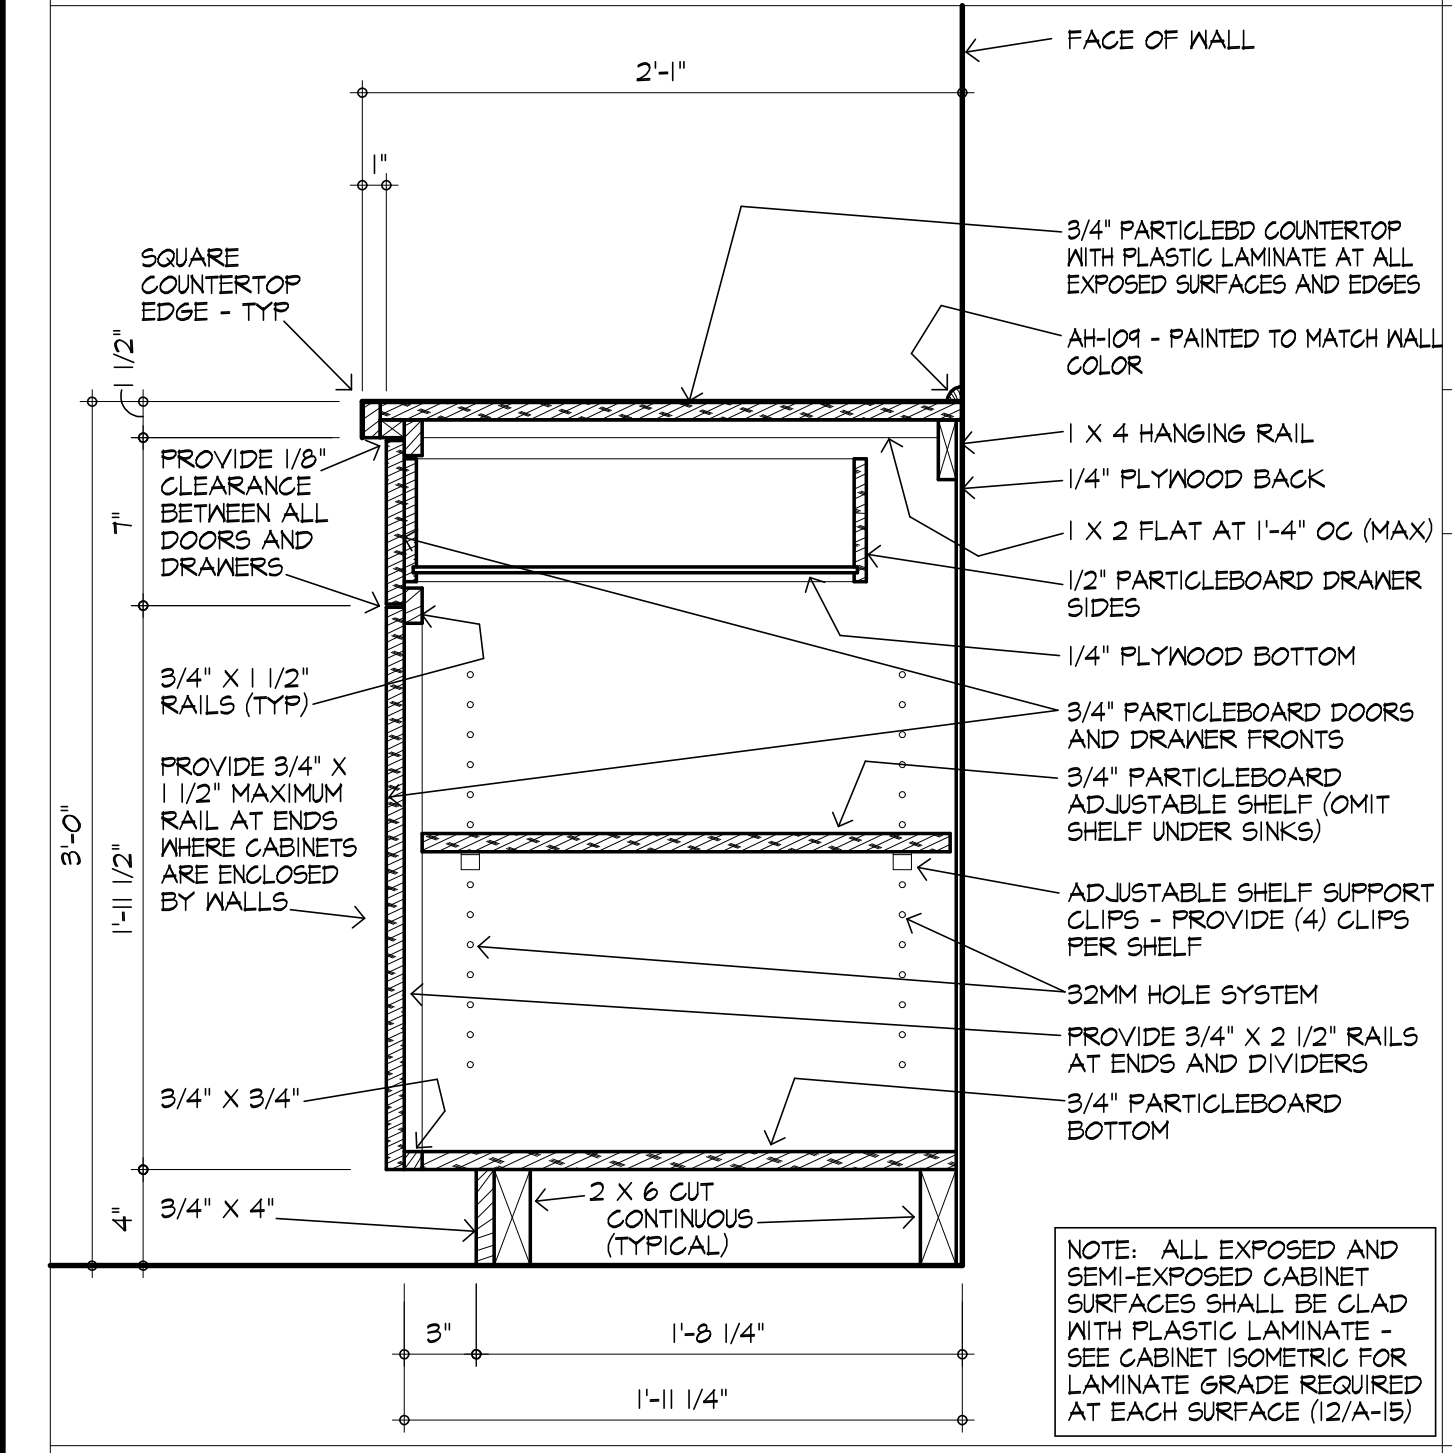


2 DETAIL
 DRAWER/DOOR BASE CABINET - PLASTIC LAMINATE GLAD
 SCALE 1/2" = 1'-0"

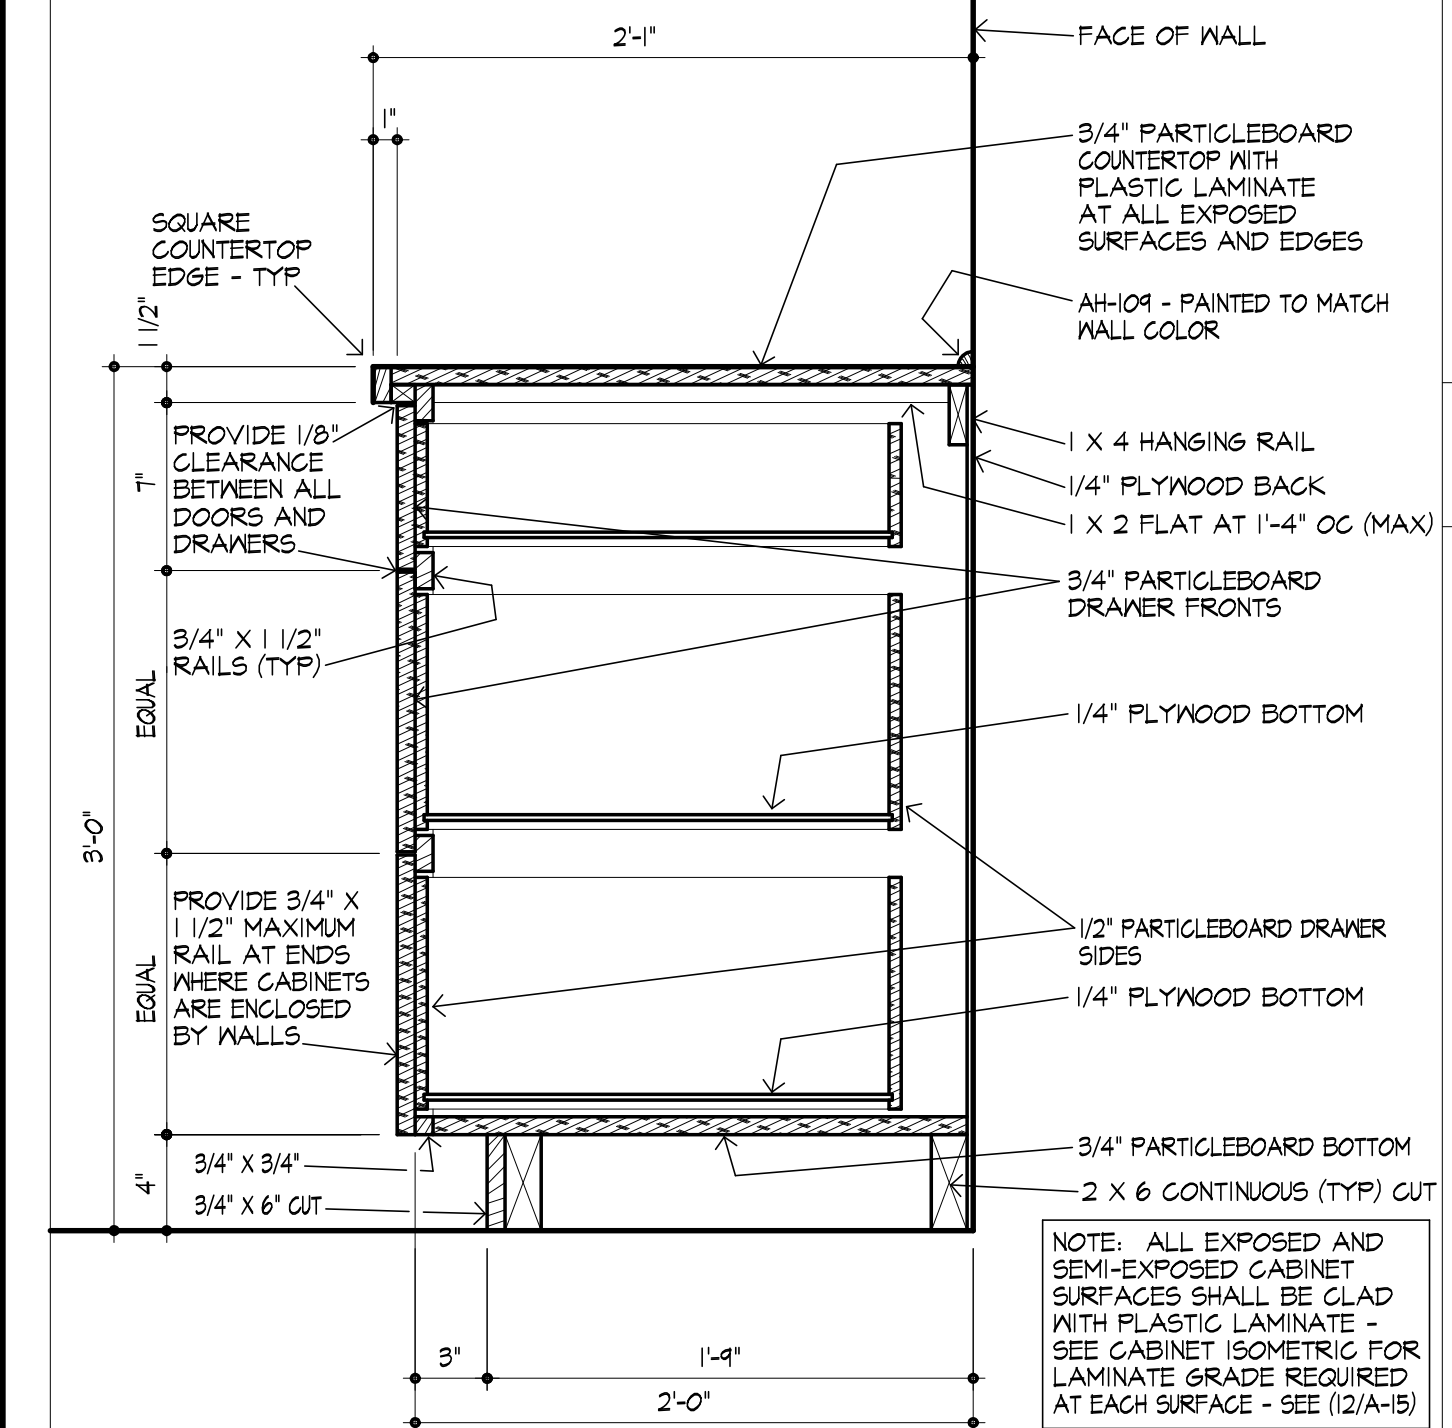


3 DETAIL
 DRAWER BASE CABINET - PLASTIC LAMINATE GLAD
 SCALE 1/2" = 1'-0"

 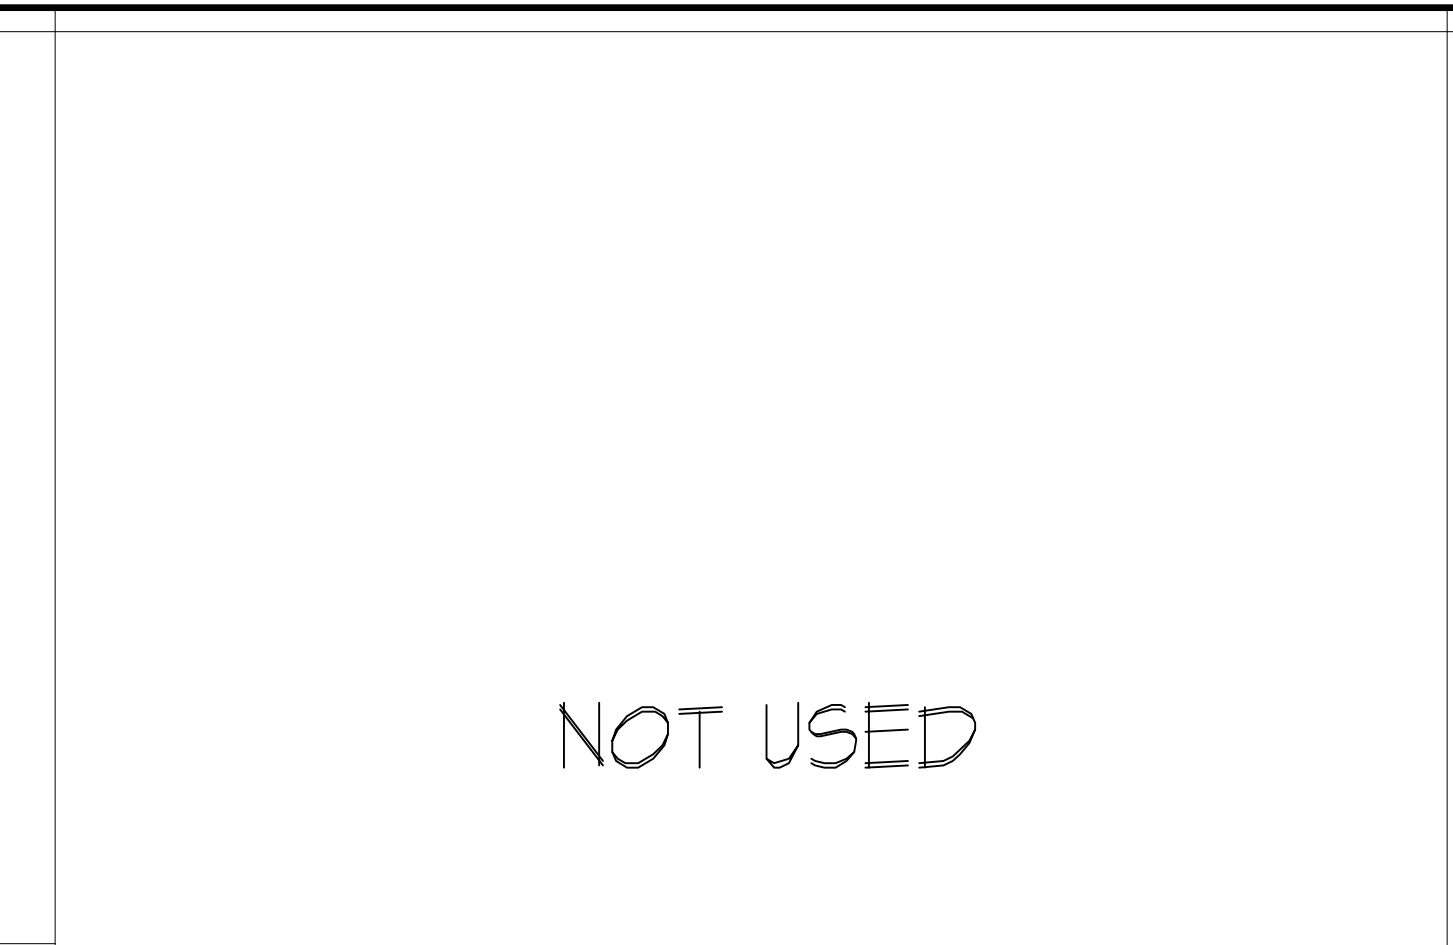


4 DETAIL
 SCALE 1/2" = 1'-0"

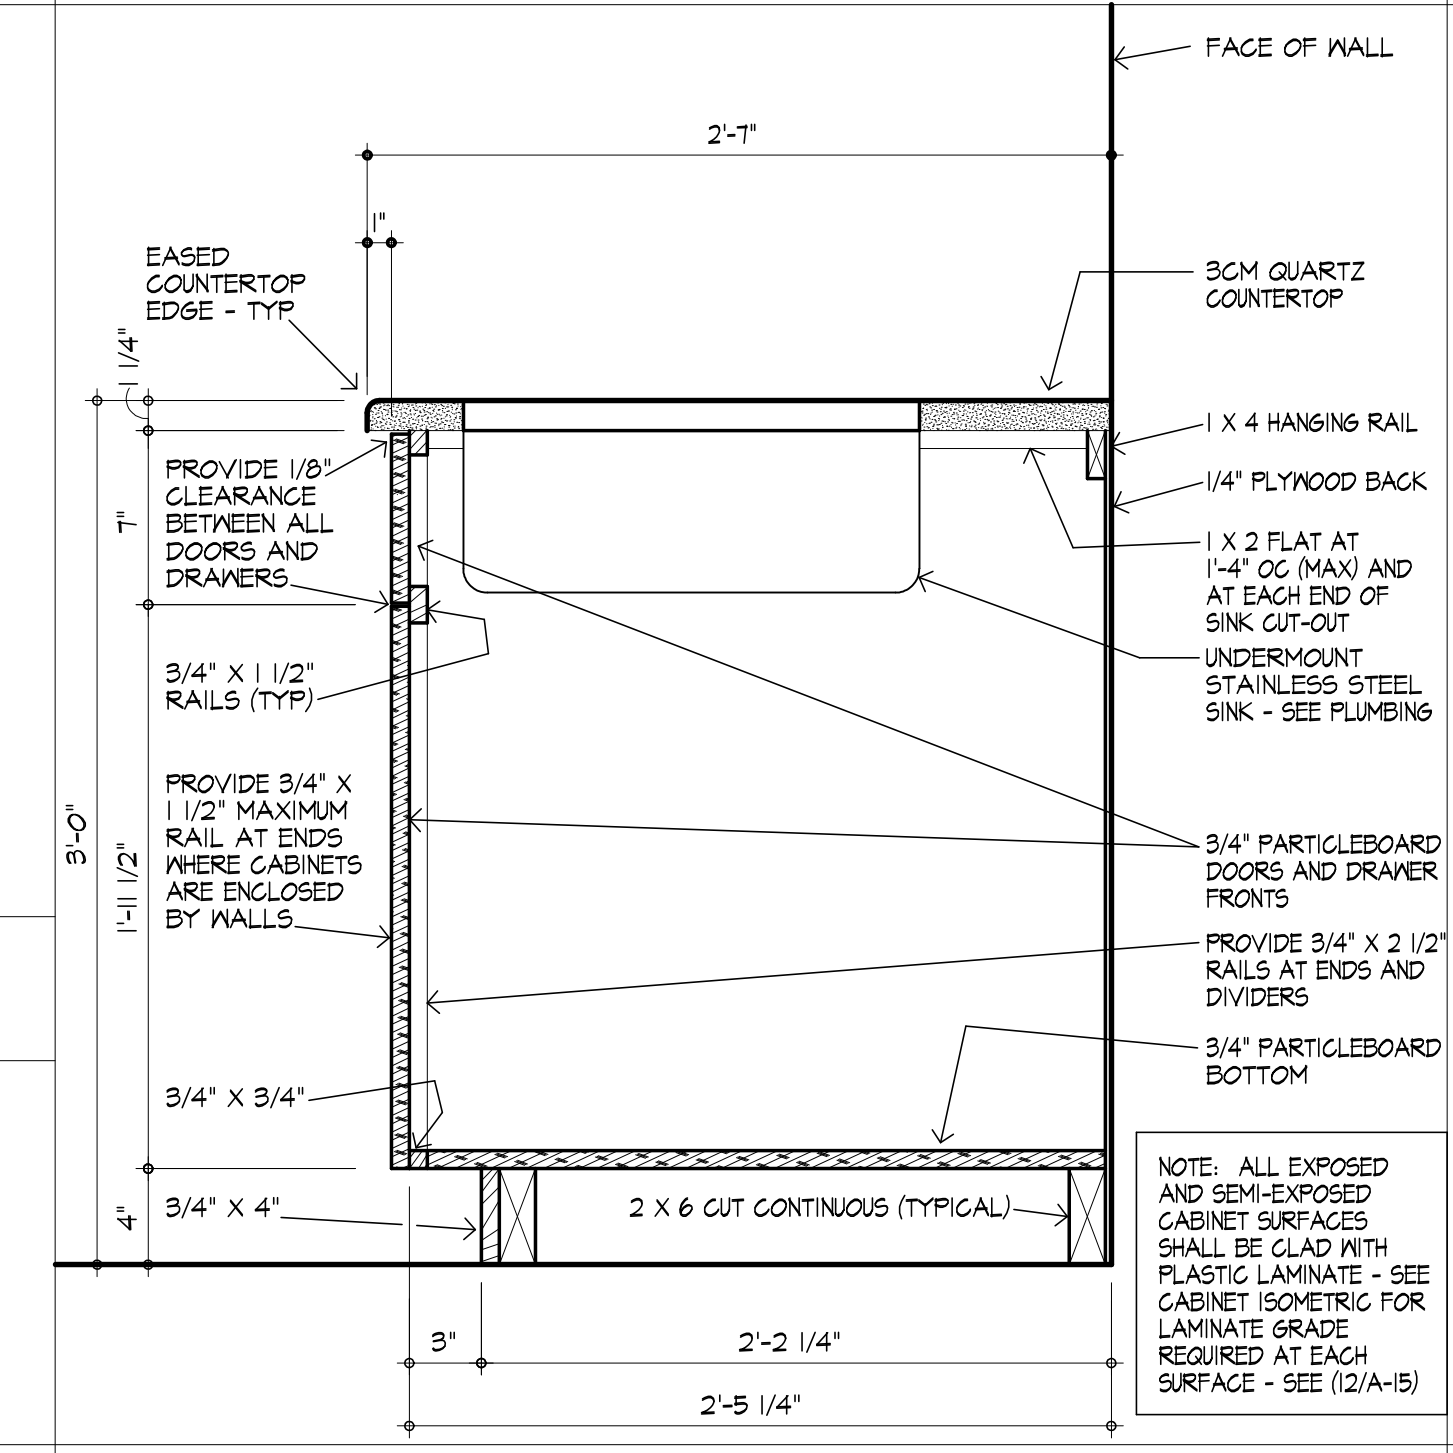


5 DETAIL
 SINK BASE CABINET - PLASTIC LAMINATE GLAD WITH QUARTZ COUNTERTOP
 SCALE 1/2" = 1'-0"

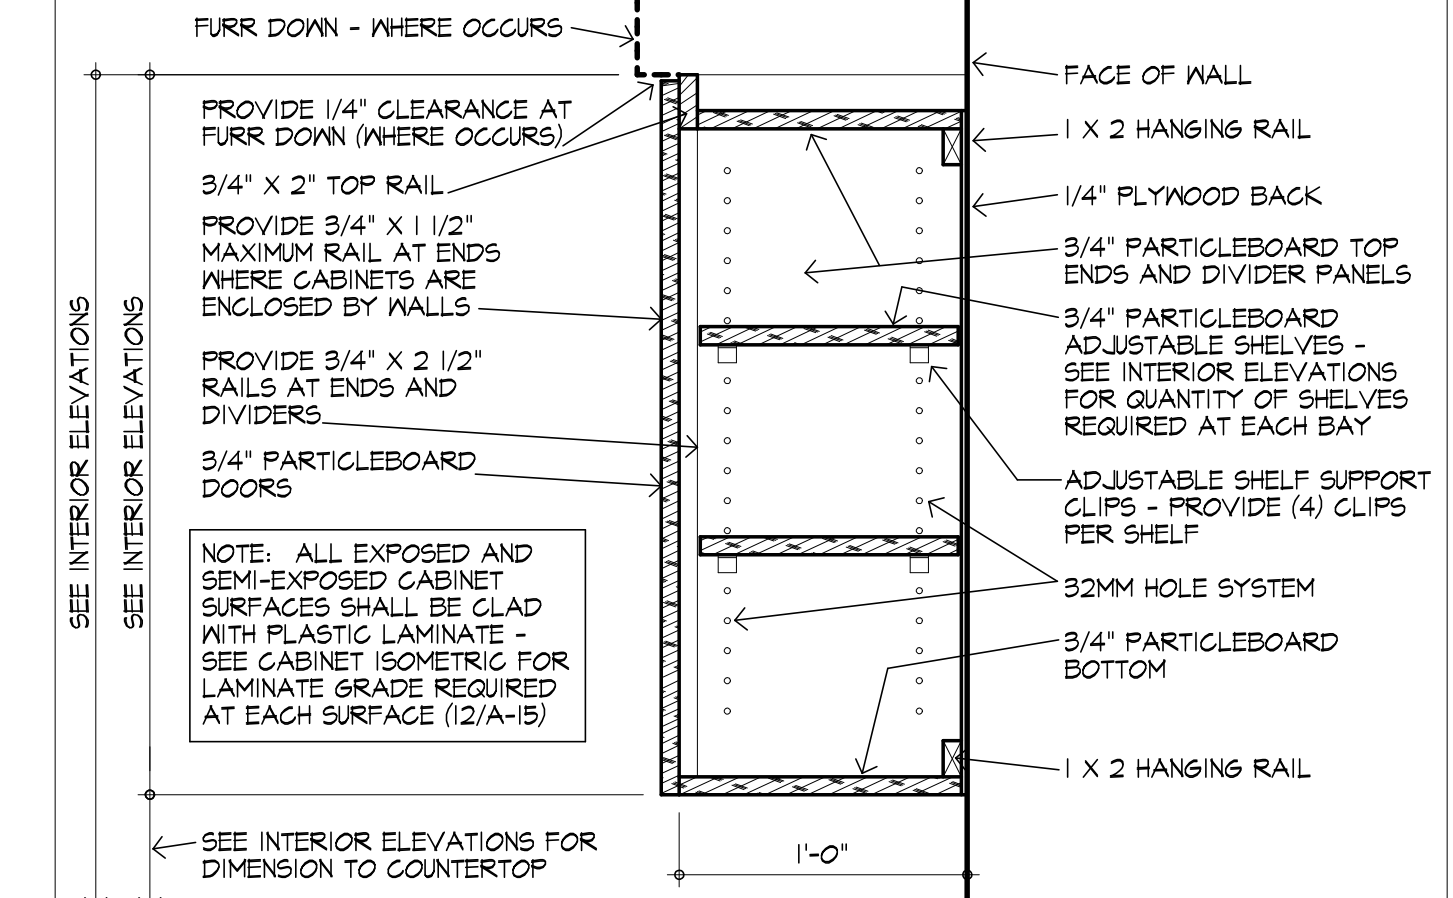


6 DETAIL
 WALL CABINET WITH DOORS - PLASTIC LAMINATE GLAD
 SCALE 1/2" = 1'-0"

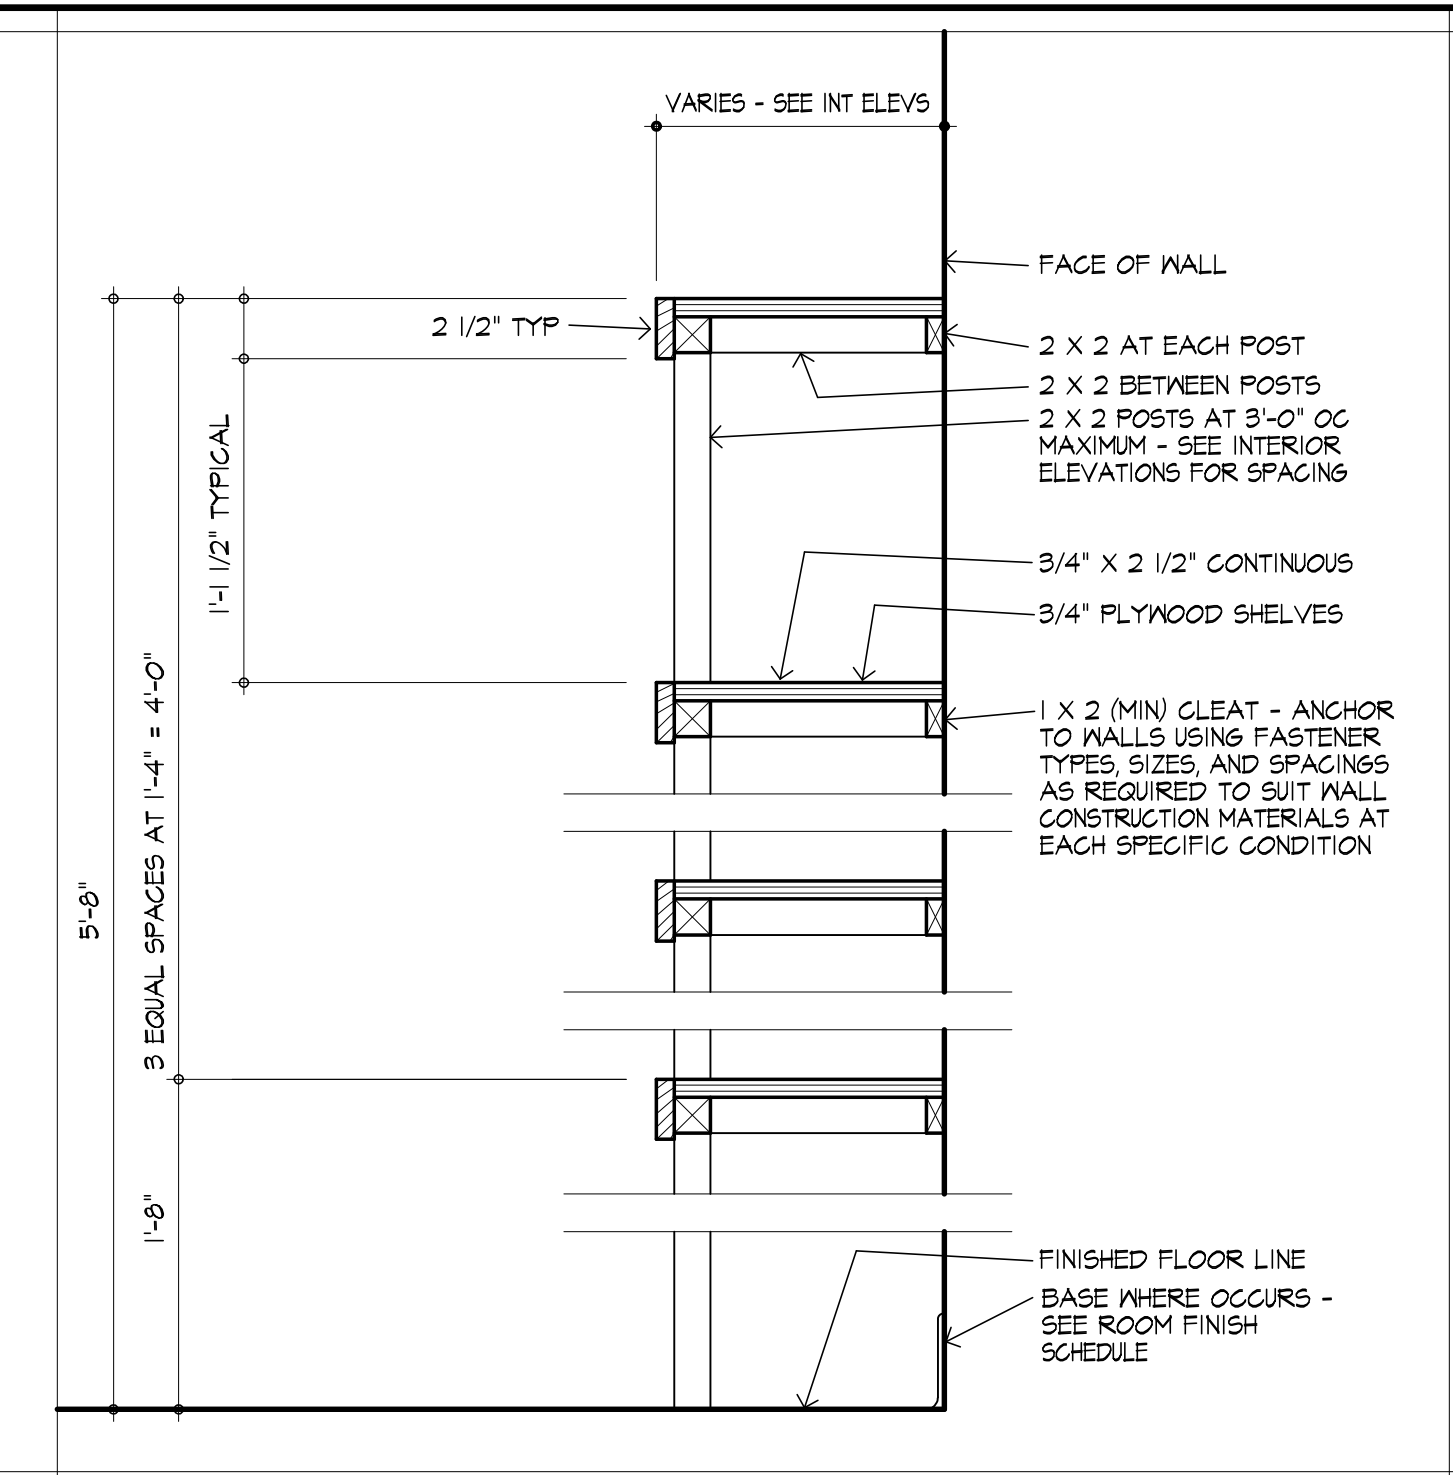


7 DETAIL
 FIXED STORAGE SHELVING - PAINT GRADE
 SCALE 1/2" = 1'-0"

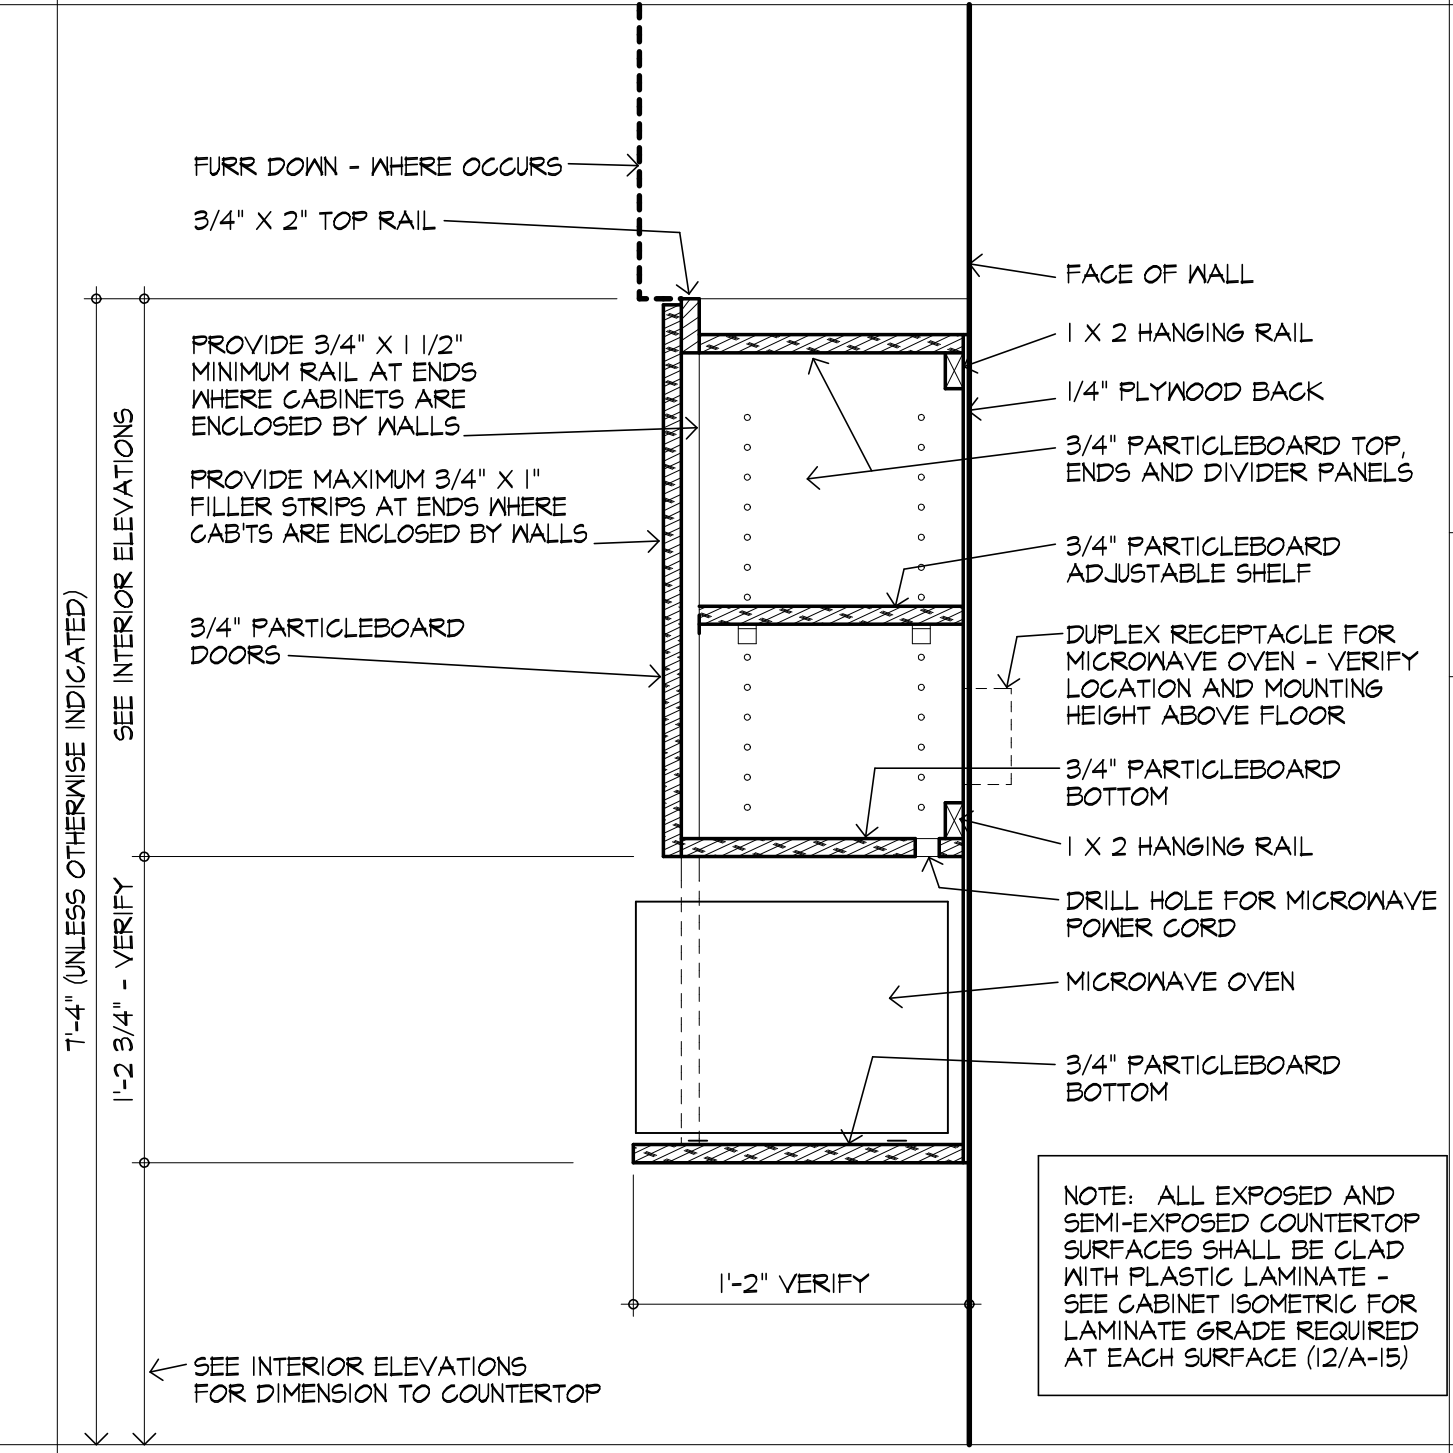


8 DETAIL
 WALL CABINET FOR MICROWAVE OVEN - PLASTIC LAMINATE GLAD
 SCALE 1/2" = 1'-0"

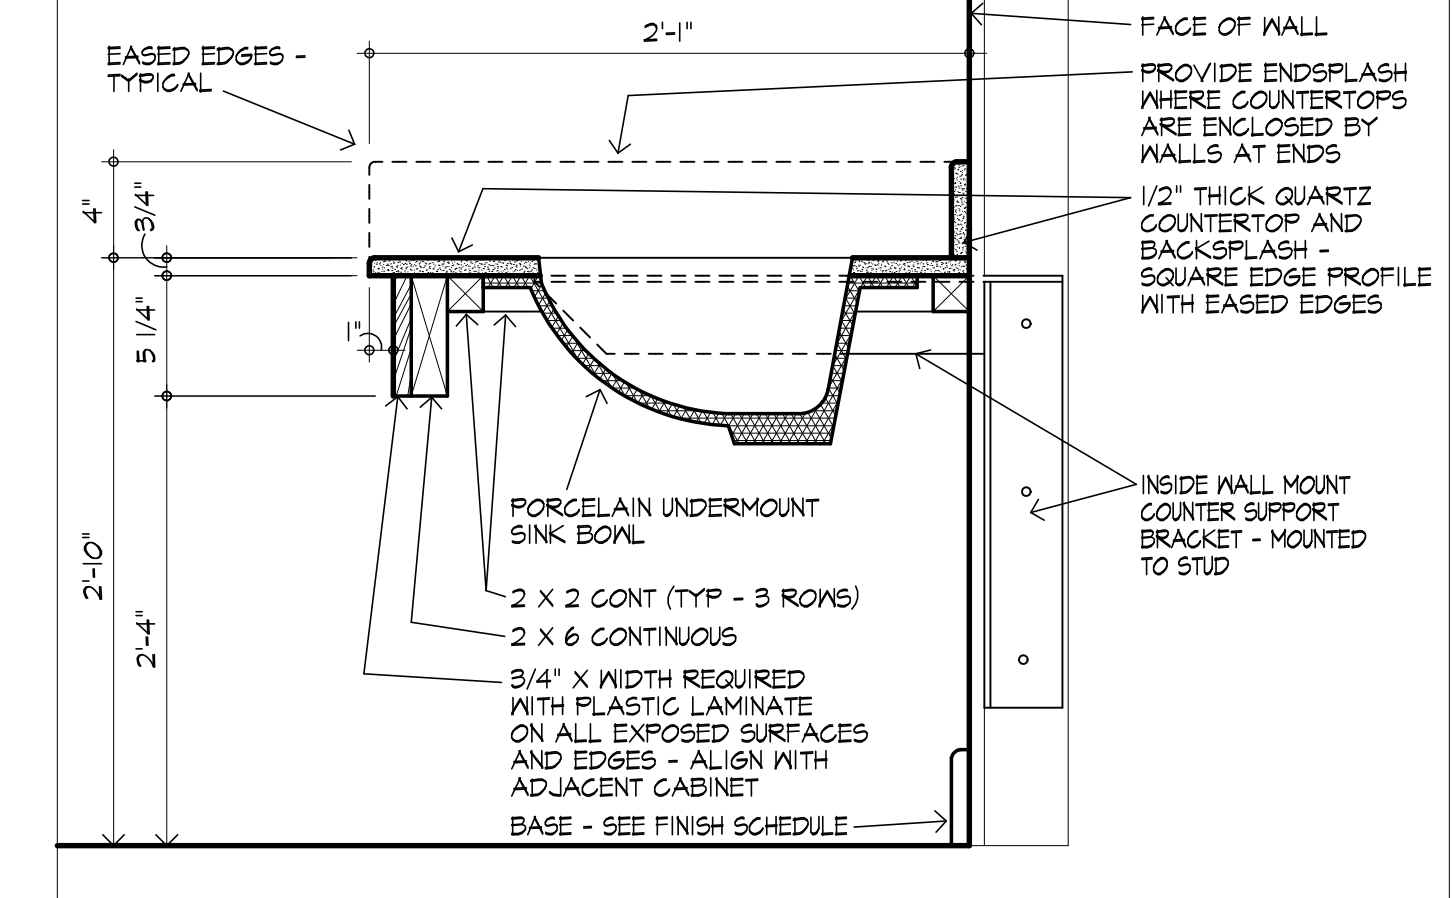


9 DETAIL
 LAVATORY - QUARTZ COUNTERTOP
 SCALE 1/2" = 1'-0"

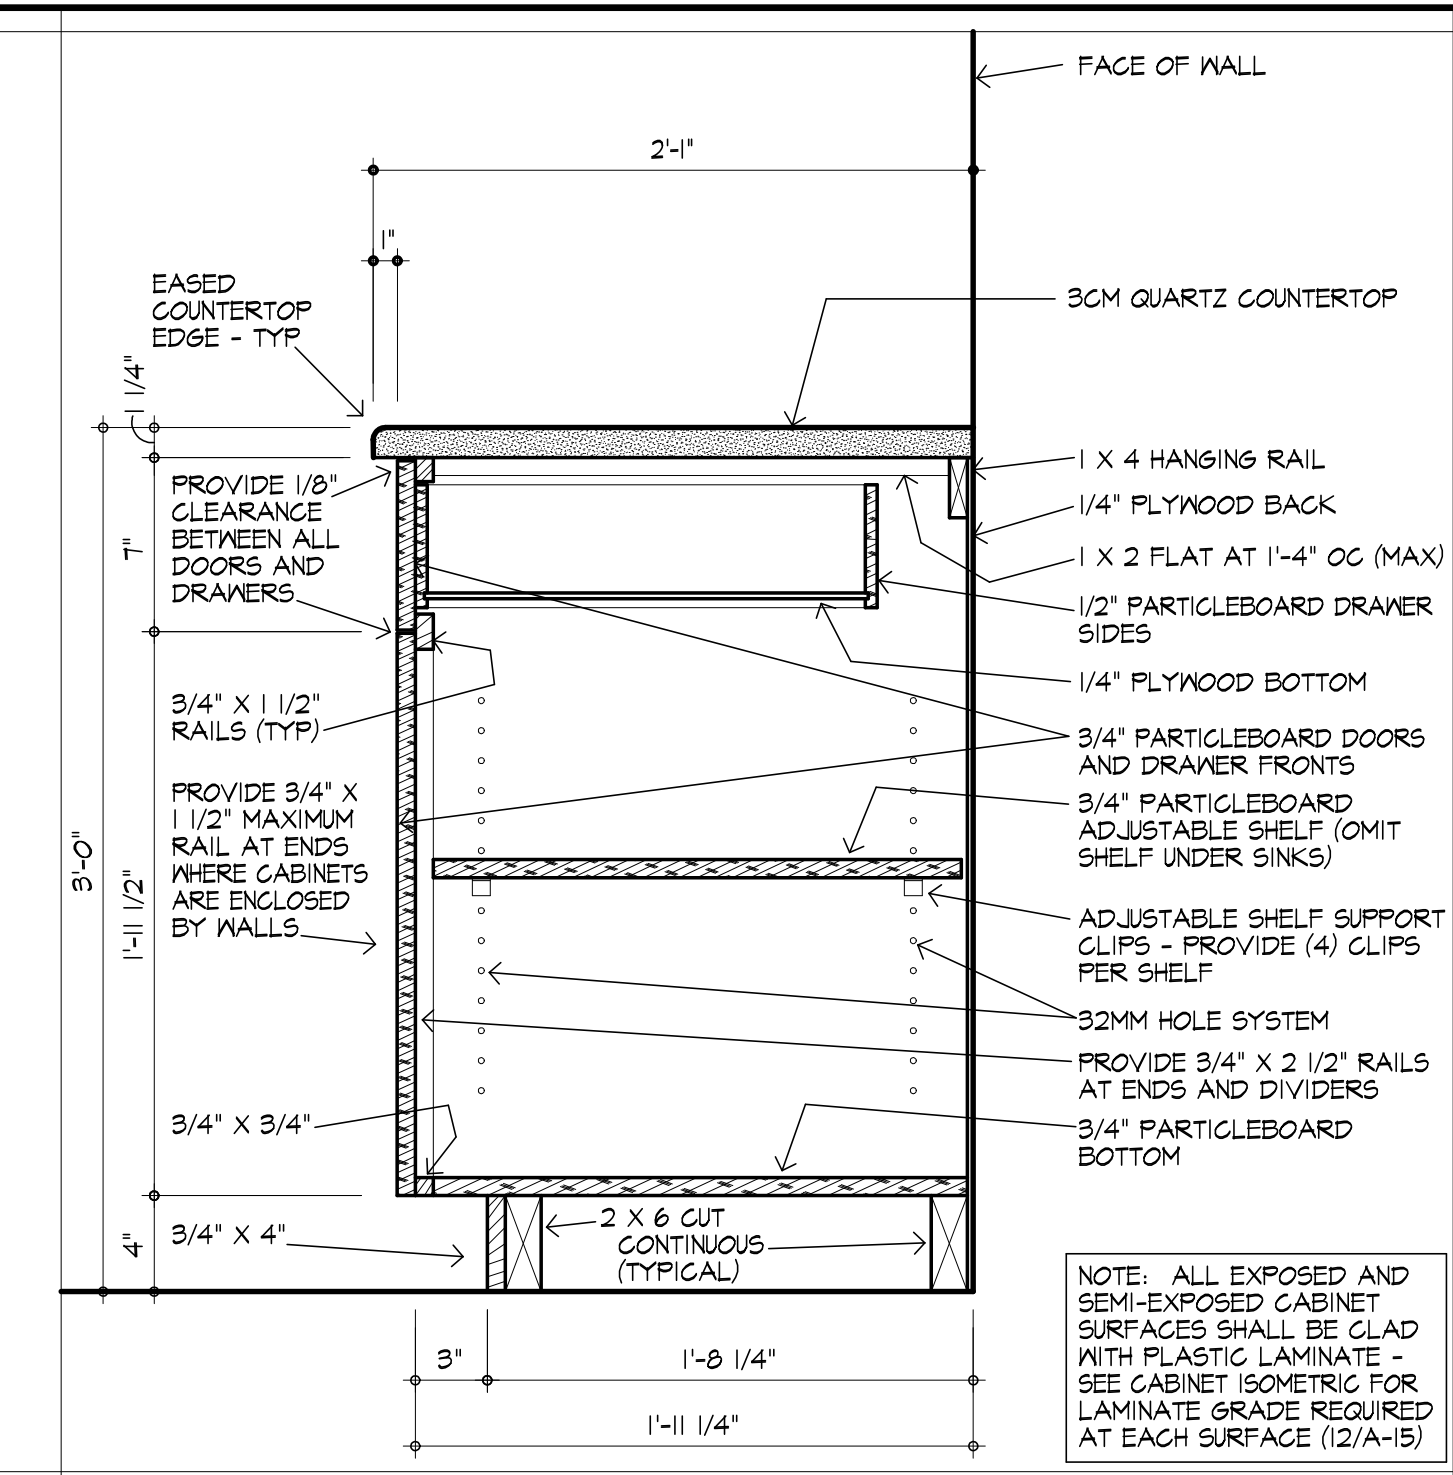


10 DETAIL
 DRAWER/DOOR BASE CABINET - PLASTIC LAMINATE GLAD WITH QUARTZ COUNTERTOP
 SCALE 1/2" = 1'-0"

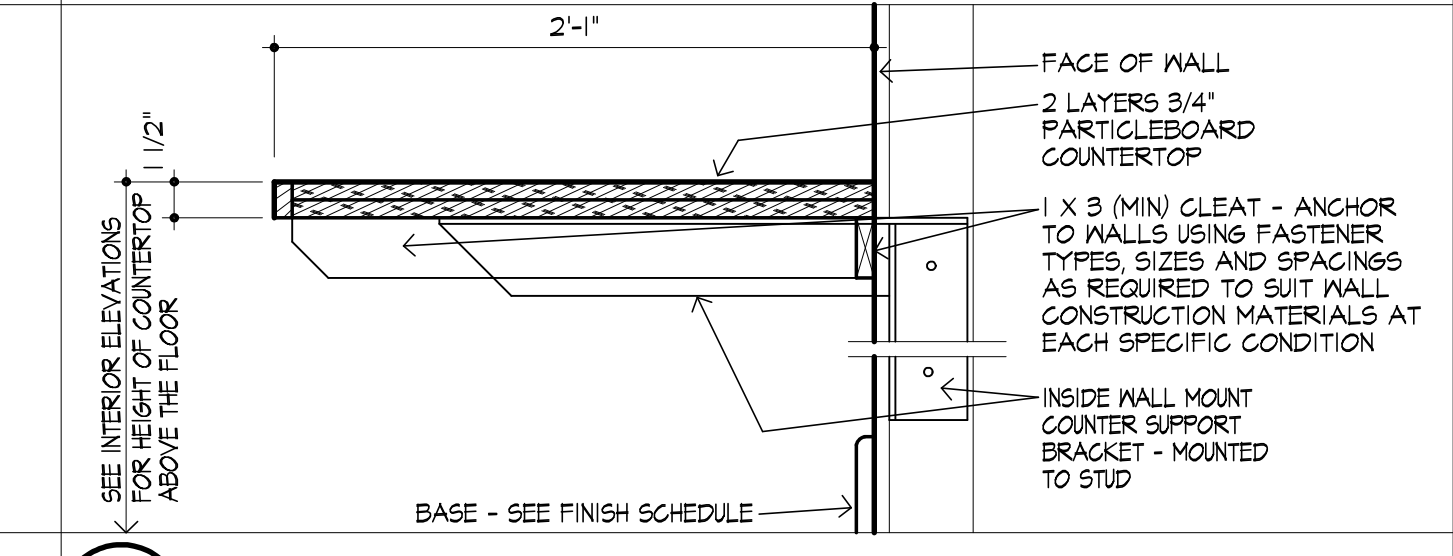

11 DETAIL
 COUNTERTOP WITH KNEE SPACE - PLASTIC LAMINATE GLAD
 SCALE 1/2" = 1'-0"

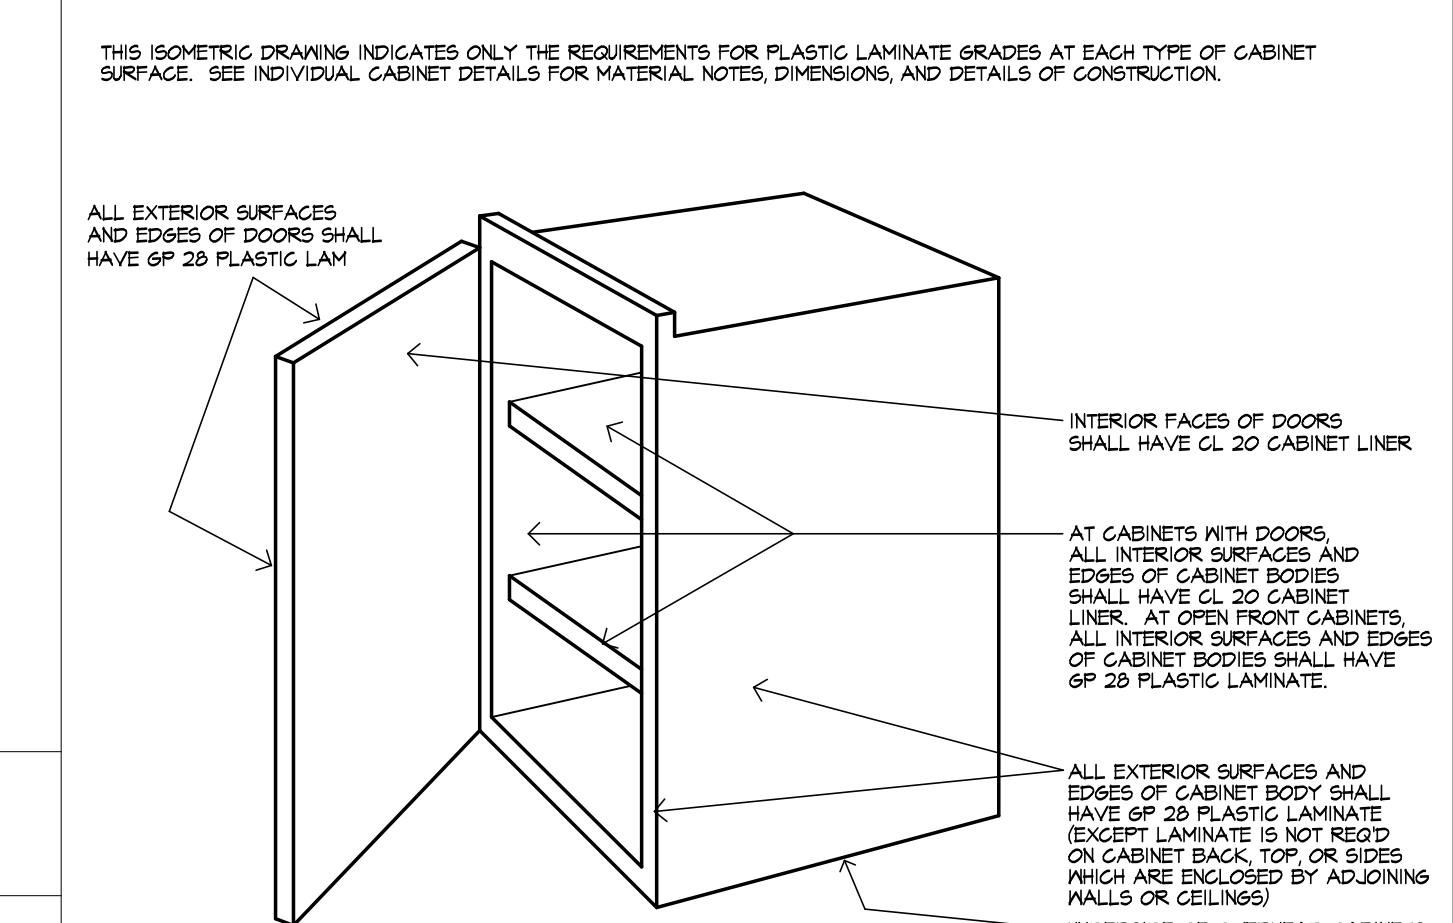

12 DETAIL
 ISOMETRIC - PLASTIC LAMINATE GRADES AT EACH CABINET SURFACE
 SCALE 1/2" = 1'-0"

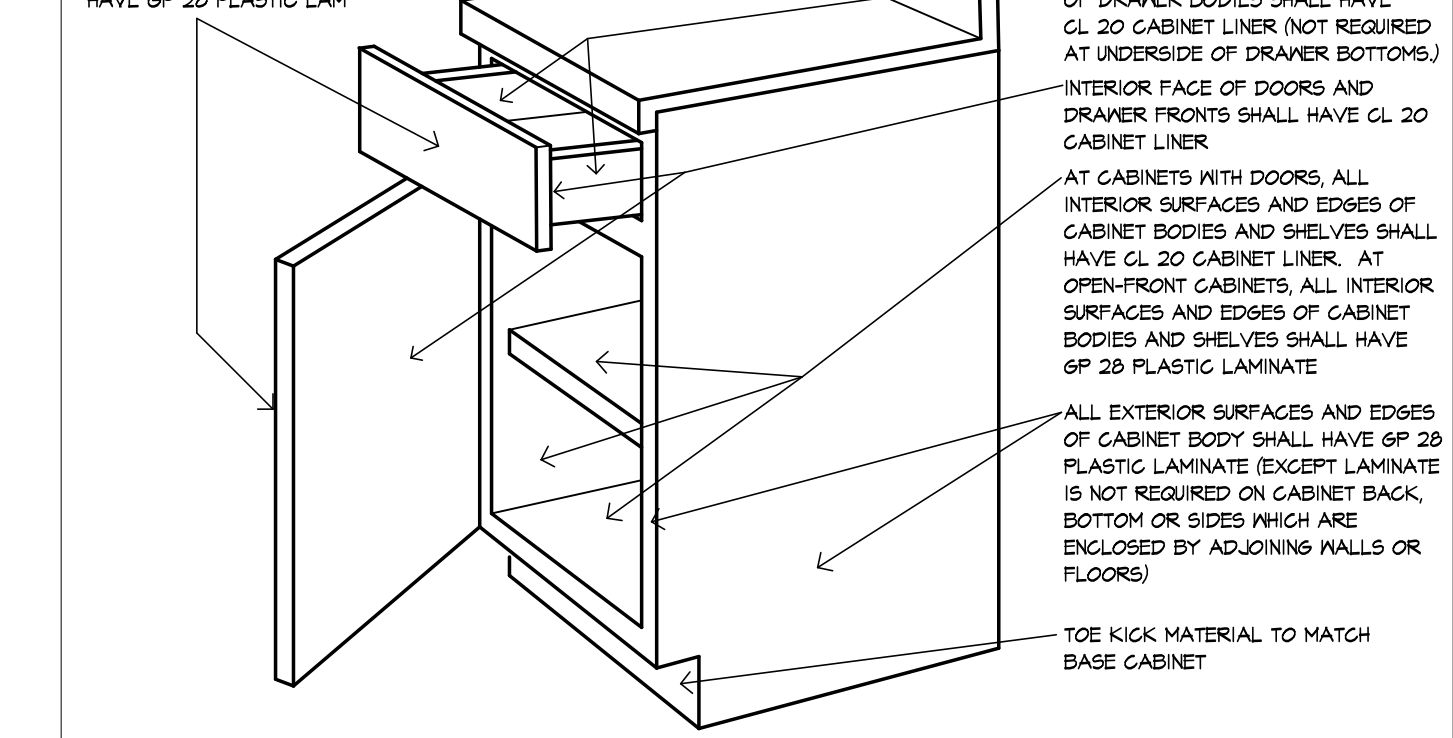

12 DETAIL
 ISOMETRIC - PLASTIC LAMINATE GRADES AT EACH CABINET SURFACE
 SCALE 1/2" = 1'-0"