
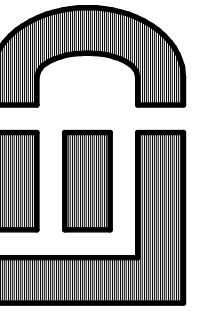


File Name: G:\2016\1612 T&F BANK DOUBLE SPRINGS\1612 WD\1612 L-2 LANDSCAPING DETAILS  
 Plot Date: 1/30/2018 Plot Time: 3:32 PM

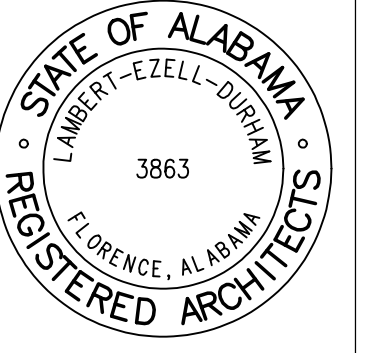


**LAMBERT • EZELL • DURHAM**  
 ARCHITECTURE, LLC  
 P.O. BOX 984 401 EAST COLLEGE ST.  
 FLORENCE, ALABAMA 36631  
 TELEPHONE (256) 761-1100  
 WWW.LEDARCHITECTURE.COM


BRANCH BANK FOR  
**TRADERS AND FARMERS BANK**  
 DOUBLE SPRINGS, ALABAMA

JOB NO: 1612  
 DATE: 11/30/17  
 DRAWN: GAS  
 CHECKED: CED  
 REVISED: REVISED


DRAWING TITLE  
**LANDSCAPING  
 DETAILS**  
 DRAWING NUMBER  
**L-2**  
 OF 2

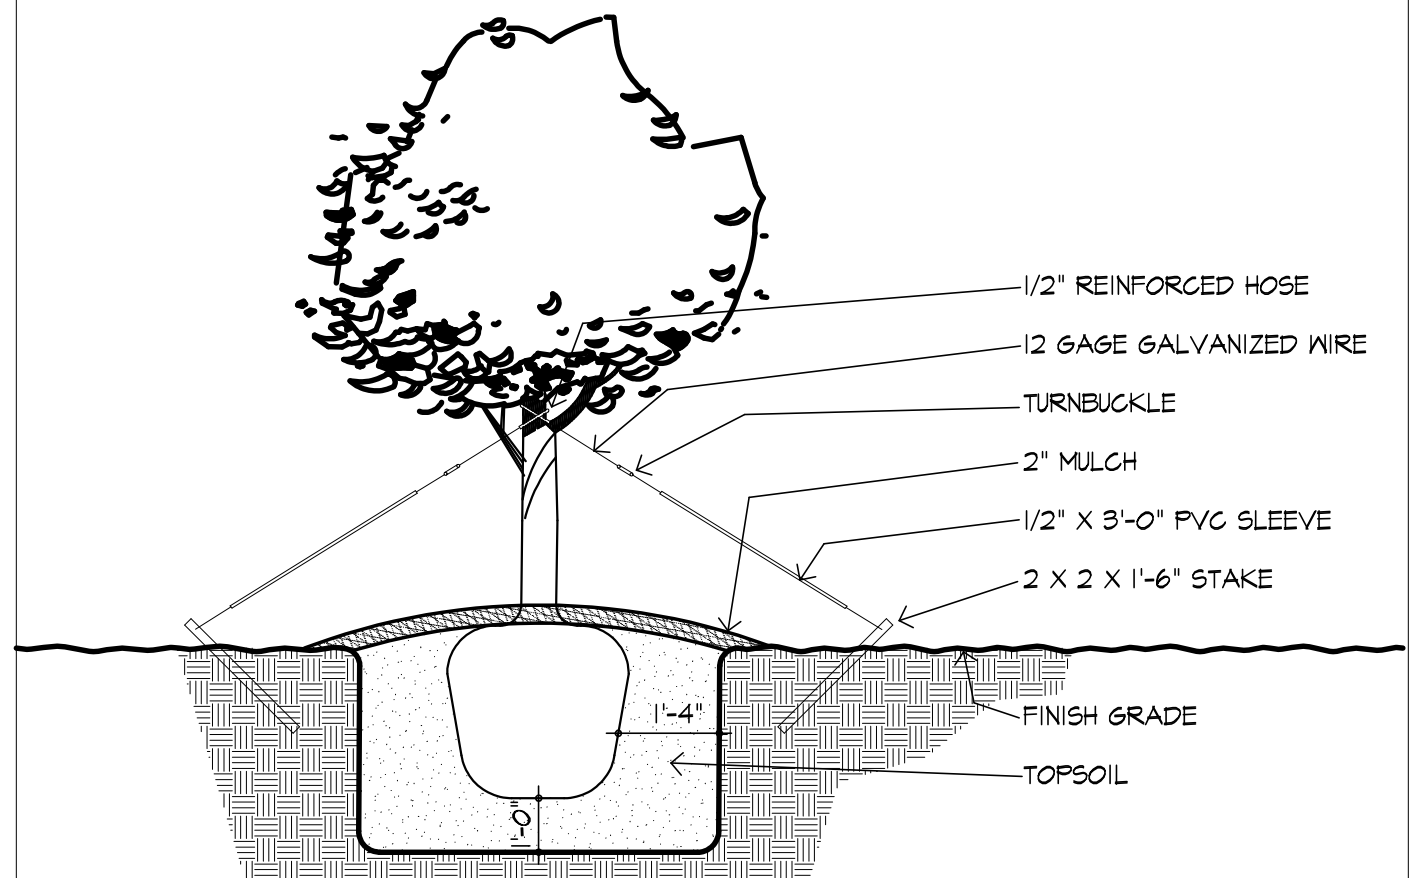


**1** DETAIL  
 NOT TO SCALE  
 TYPICAL TREE PLANTING

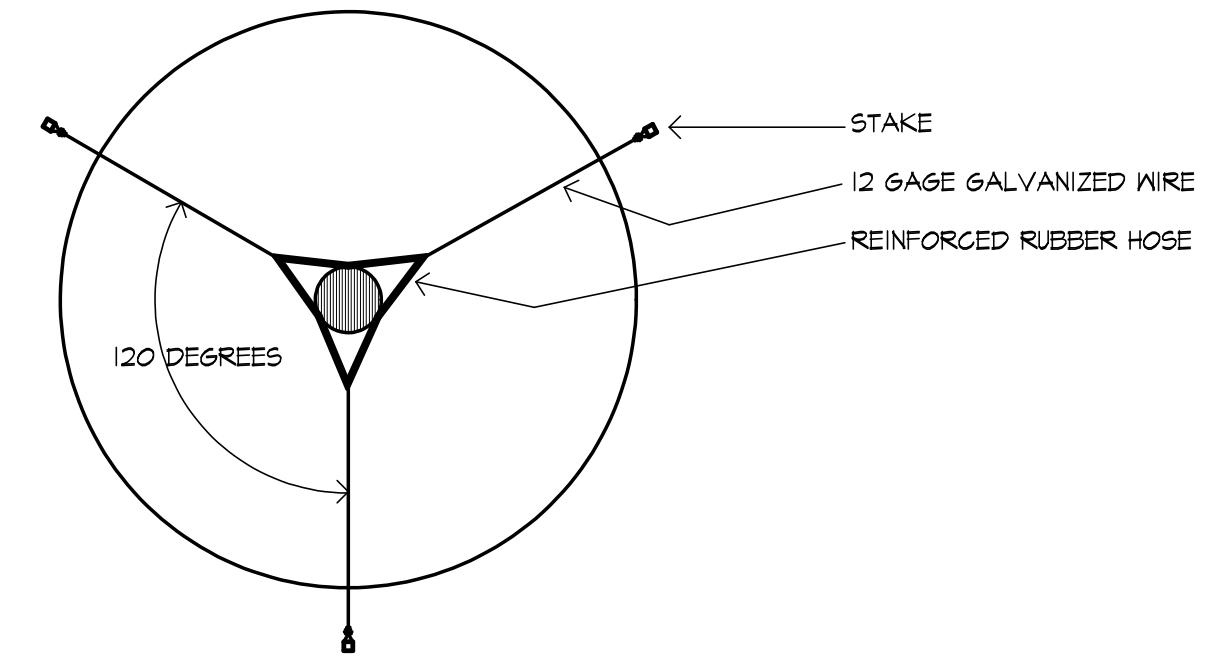

**2** DETAIL  
 NOT TO SCALE  
 PLAN VIEW-TRIPLE STAKING

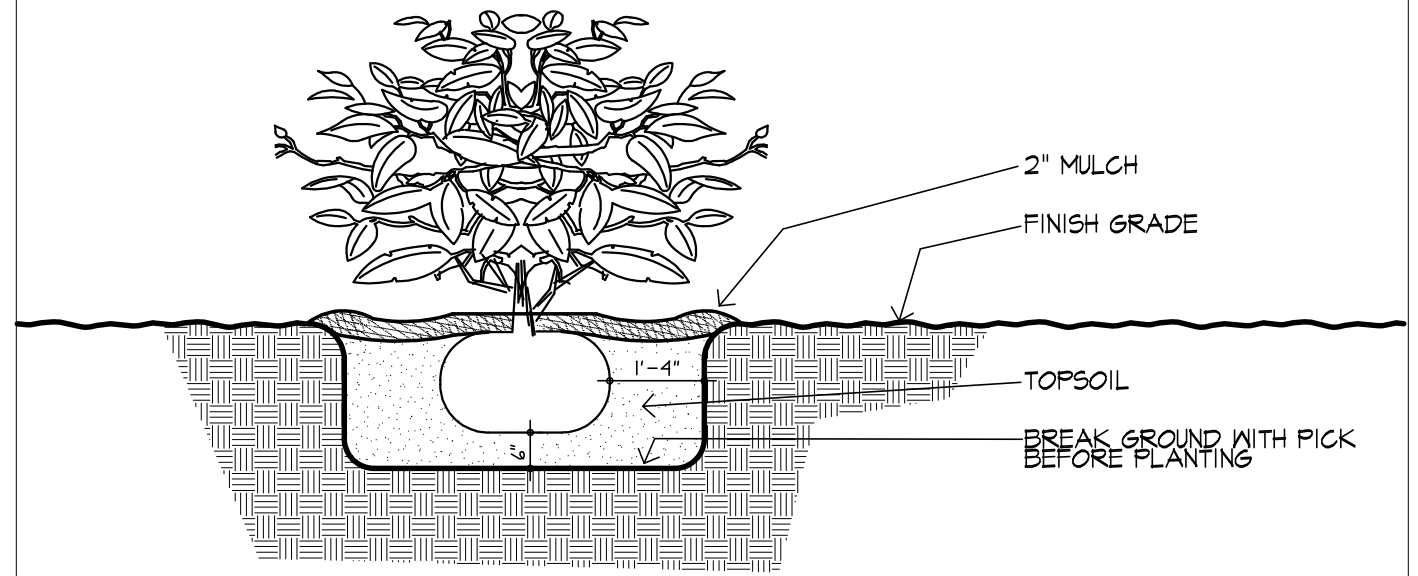

**3** DETAIL  
 NOT TO SCALE  
 TYPICAL SHRUB PLANTING

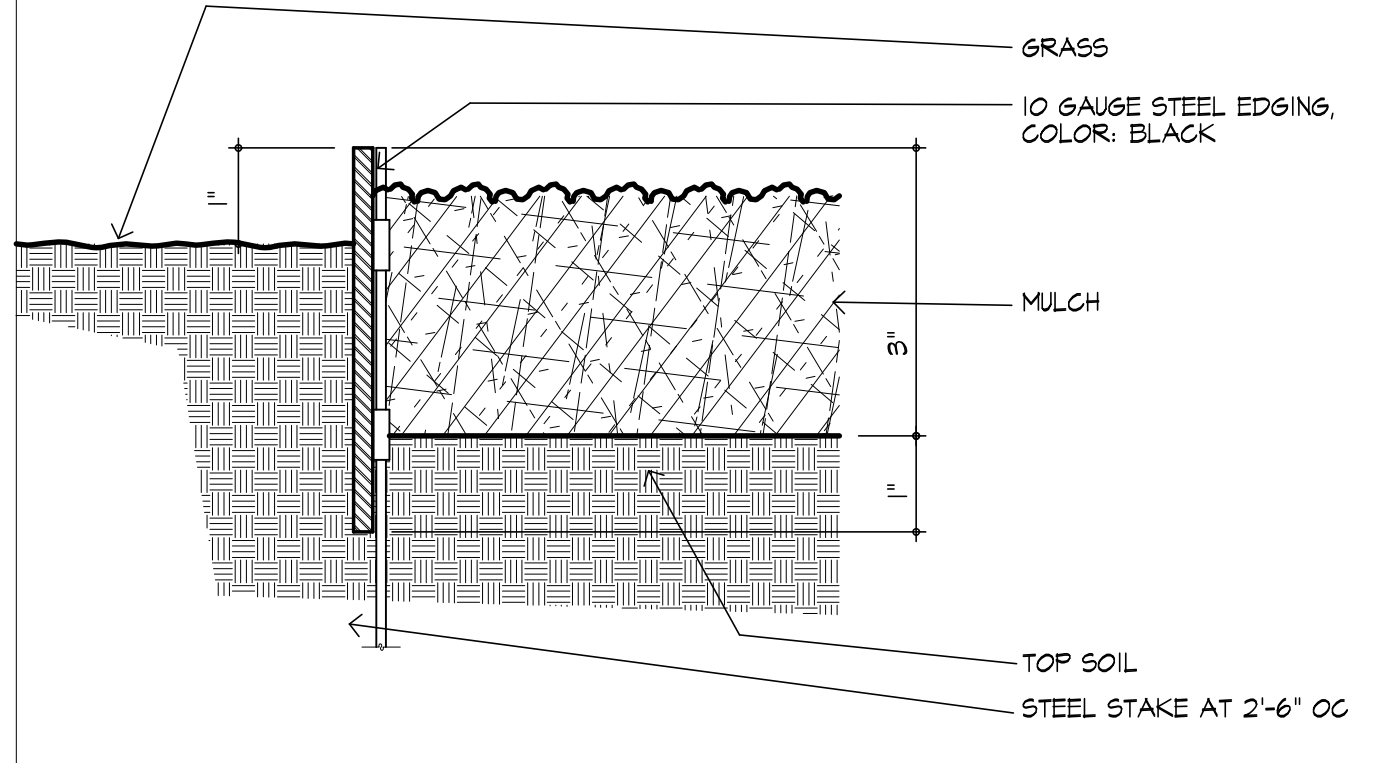

**4** DETAIL  
 NO SCALE  
 STEEL EDGING