




File Name: G:\2016\1612 T&F BANK DOUBLE SPRINGS\1612 WD\1612 SD-2 SITE DETAILS
 Plot Date: 1/30/2018 Plot Time: 3:32 PM

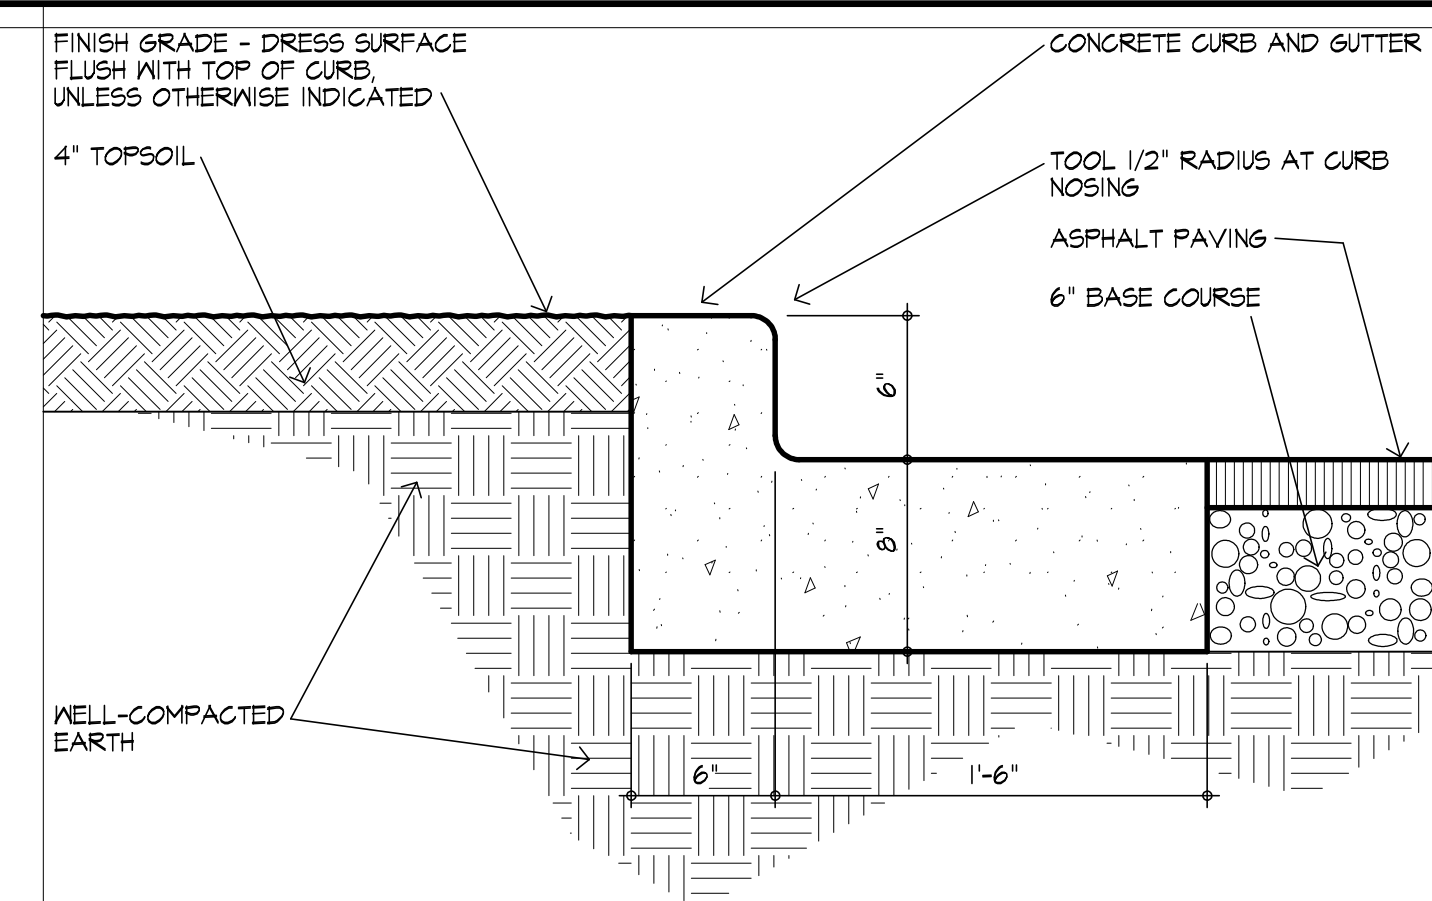


1 DETAIL
 SCALE 1/2" = 1'-0"
 CONCRETE CURB AND GUTTER

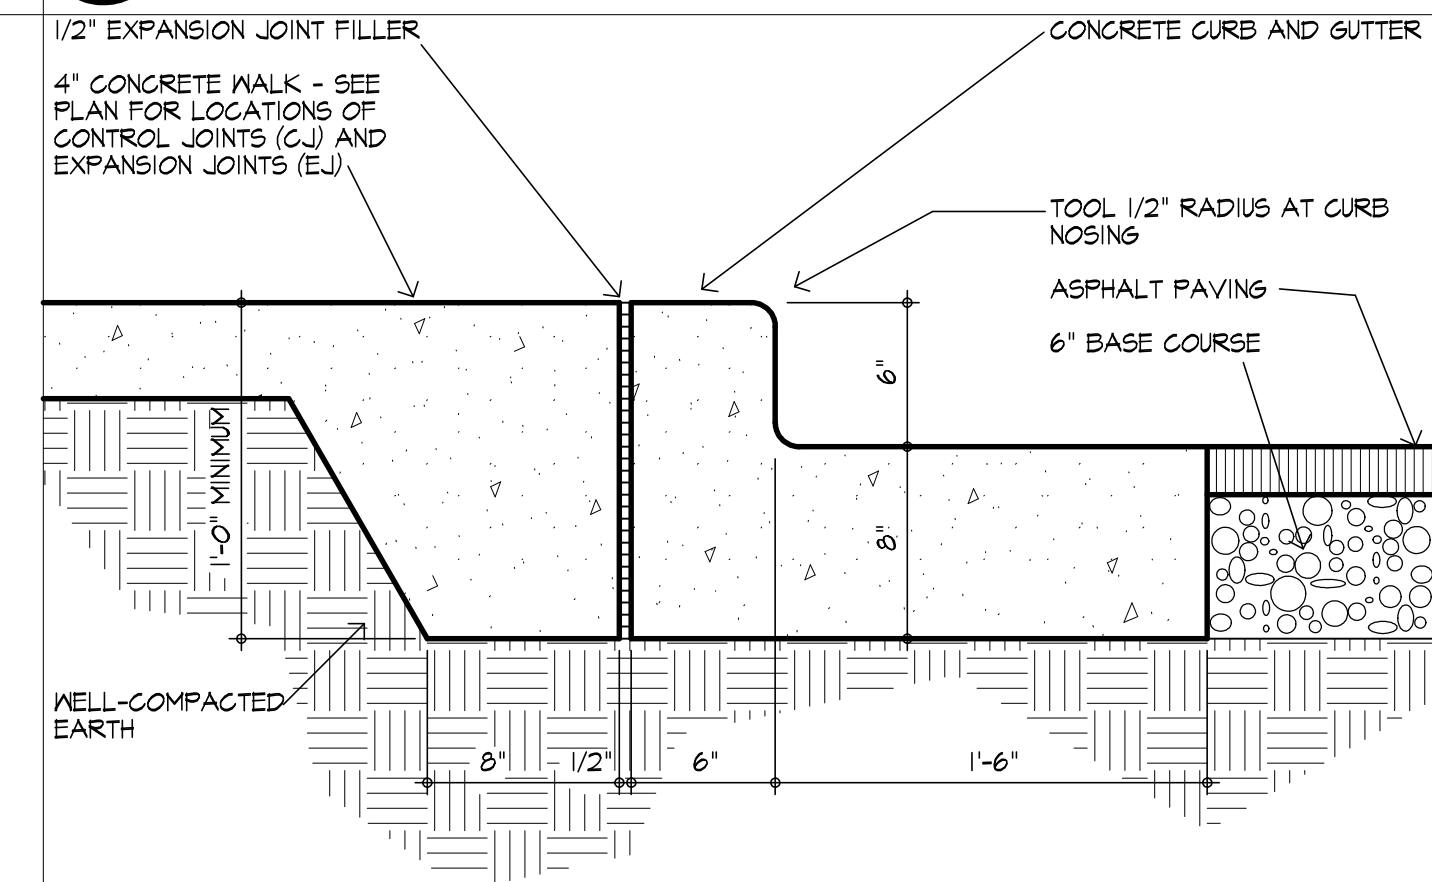


2 DETAIL
 SCALE 1/2" = 1'-0"
 CONCRETE CURB AND GUTTER AT CONCRETE WALK

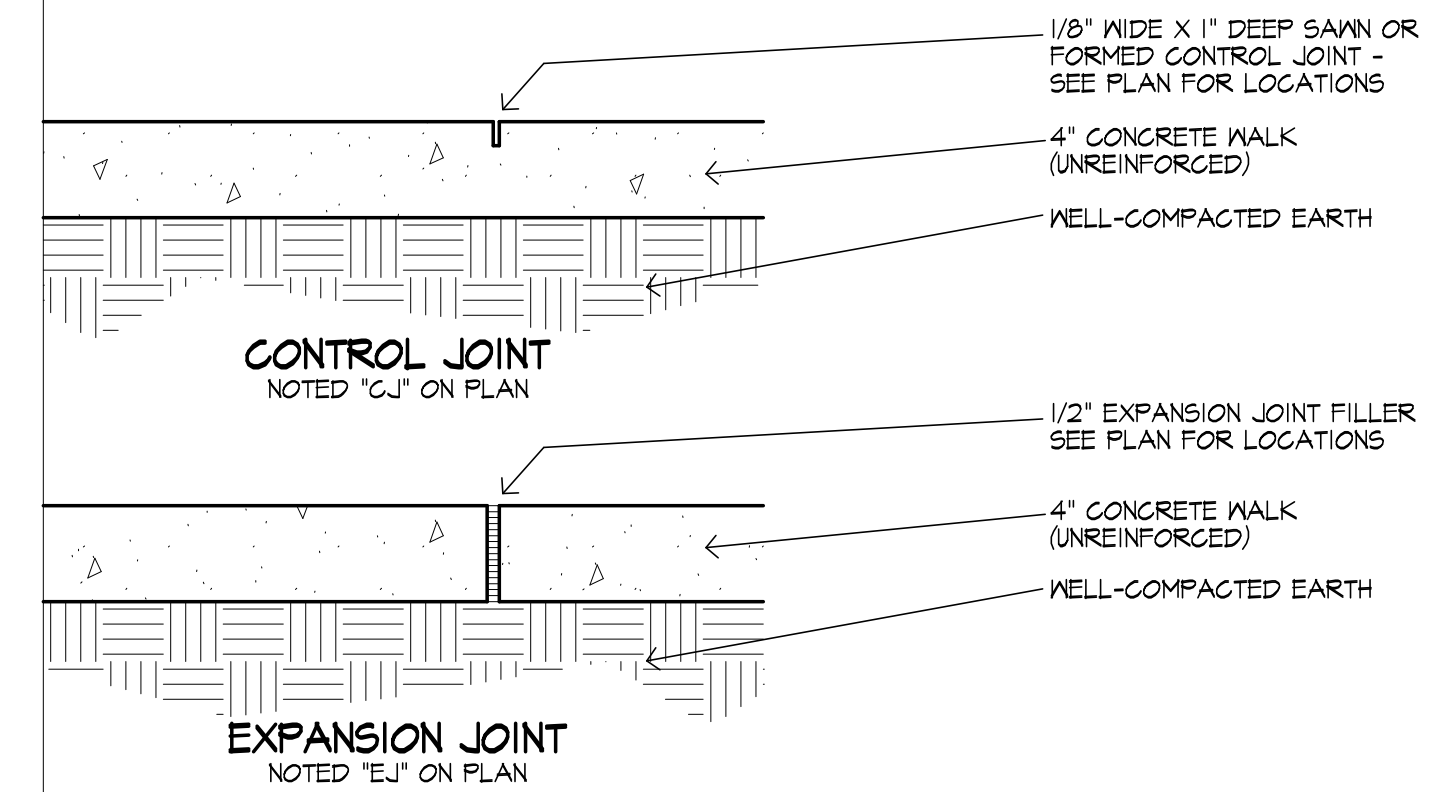


3 DETAIL
 SCALE 1/2" = 1'-0"
 CONTROL AND EXPANSION JOINTS AT CONCRETE WALKS

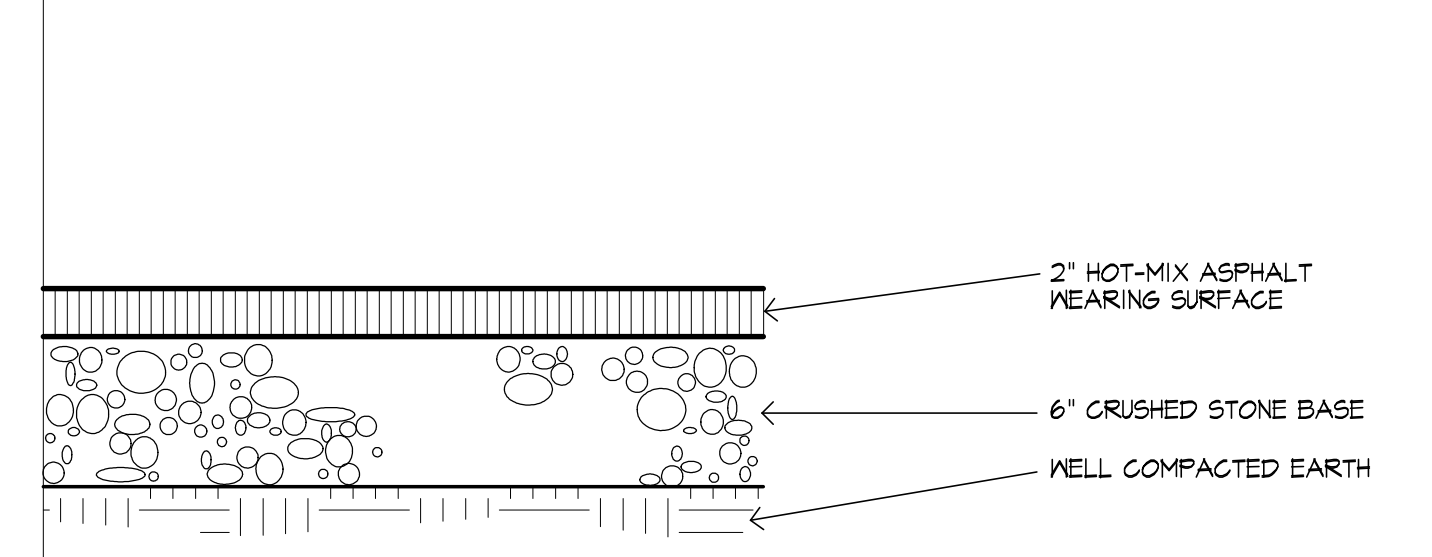


4 DETAIL
 SCALE 1/2" = 1'-0"
 ASPHALT PAVING

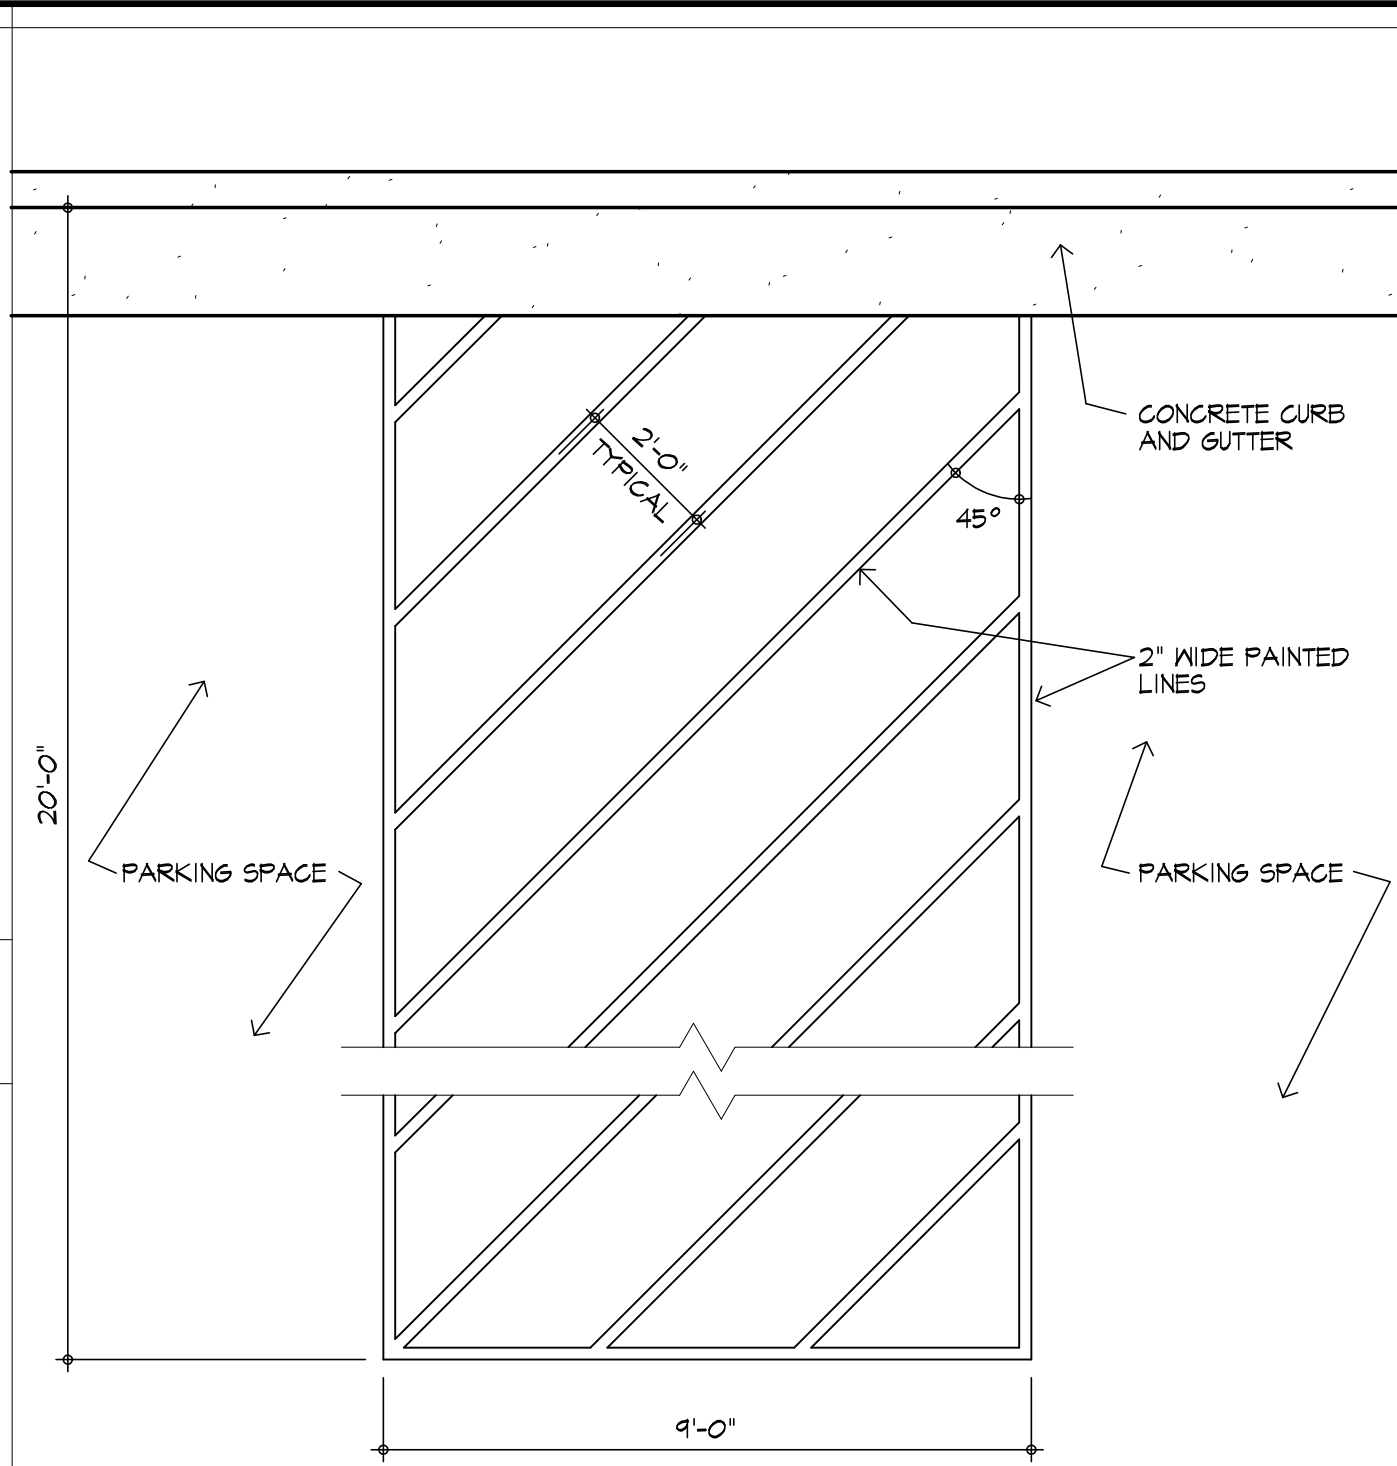


5 DETAIL
 SCALE 3/8" = 1'-0"
 PAINTED HANDICAP ACCESS AISLE

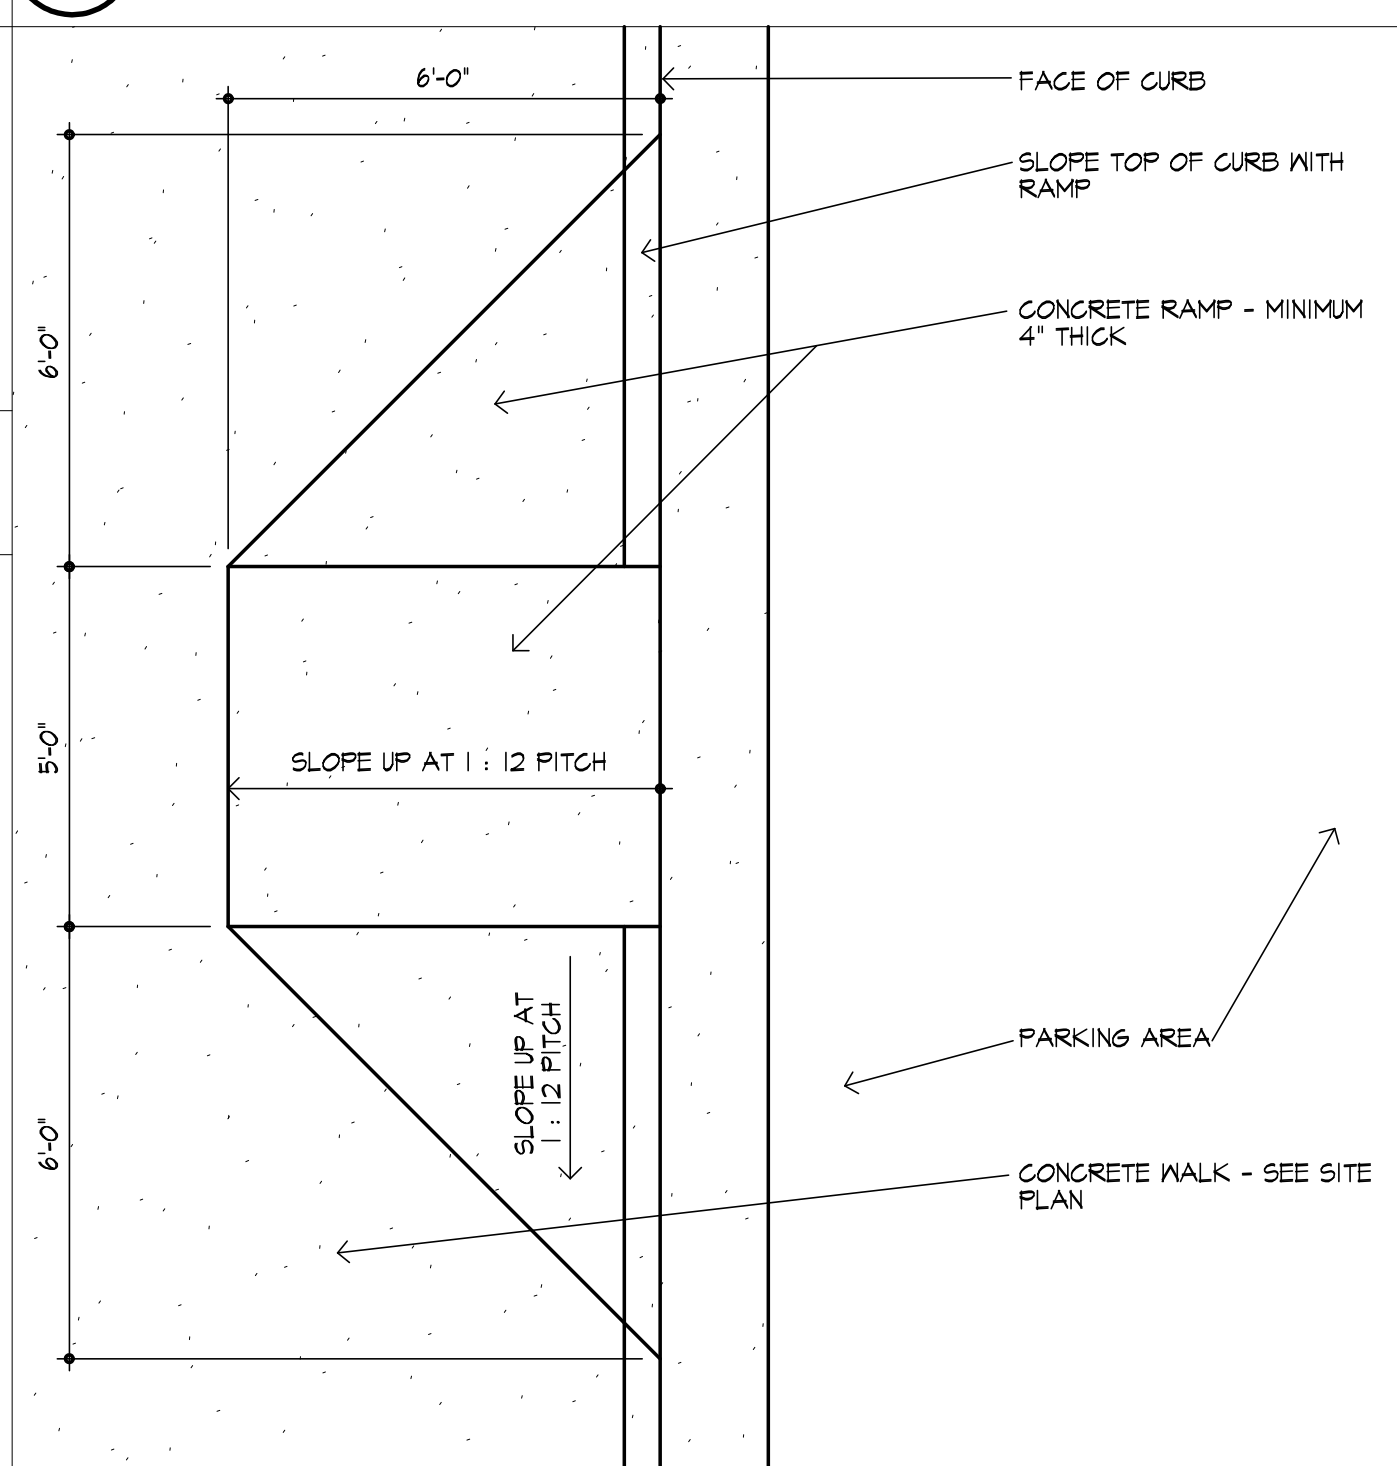


6 DETAIL
 SCALE 3/8" = 1'-0"
 PLAN - HANDICAP RAMP

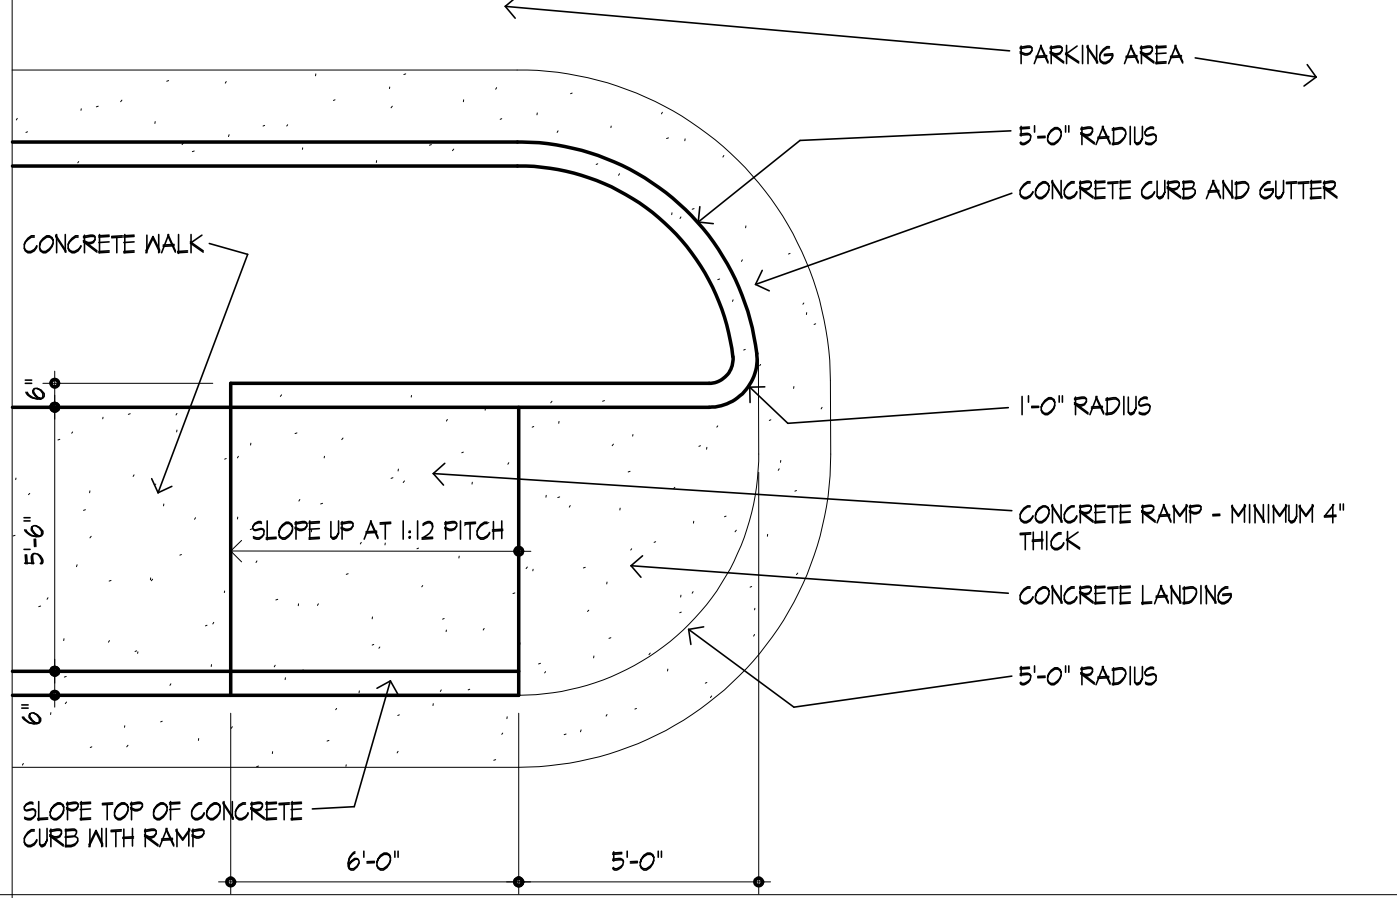


7 DETAIL
 SCALE 1/4" = 1'-0"
 HANDICAP RAMP PLAN

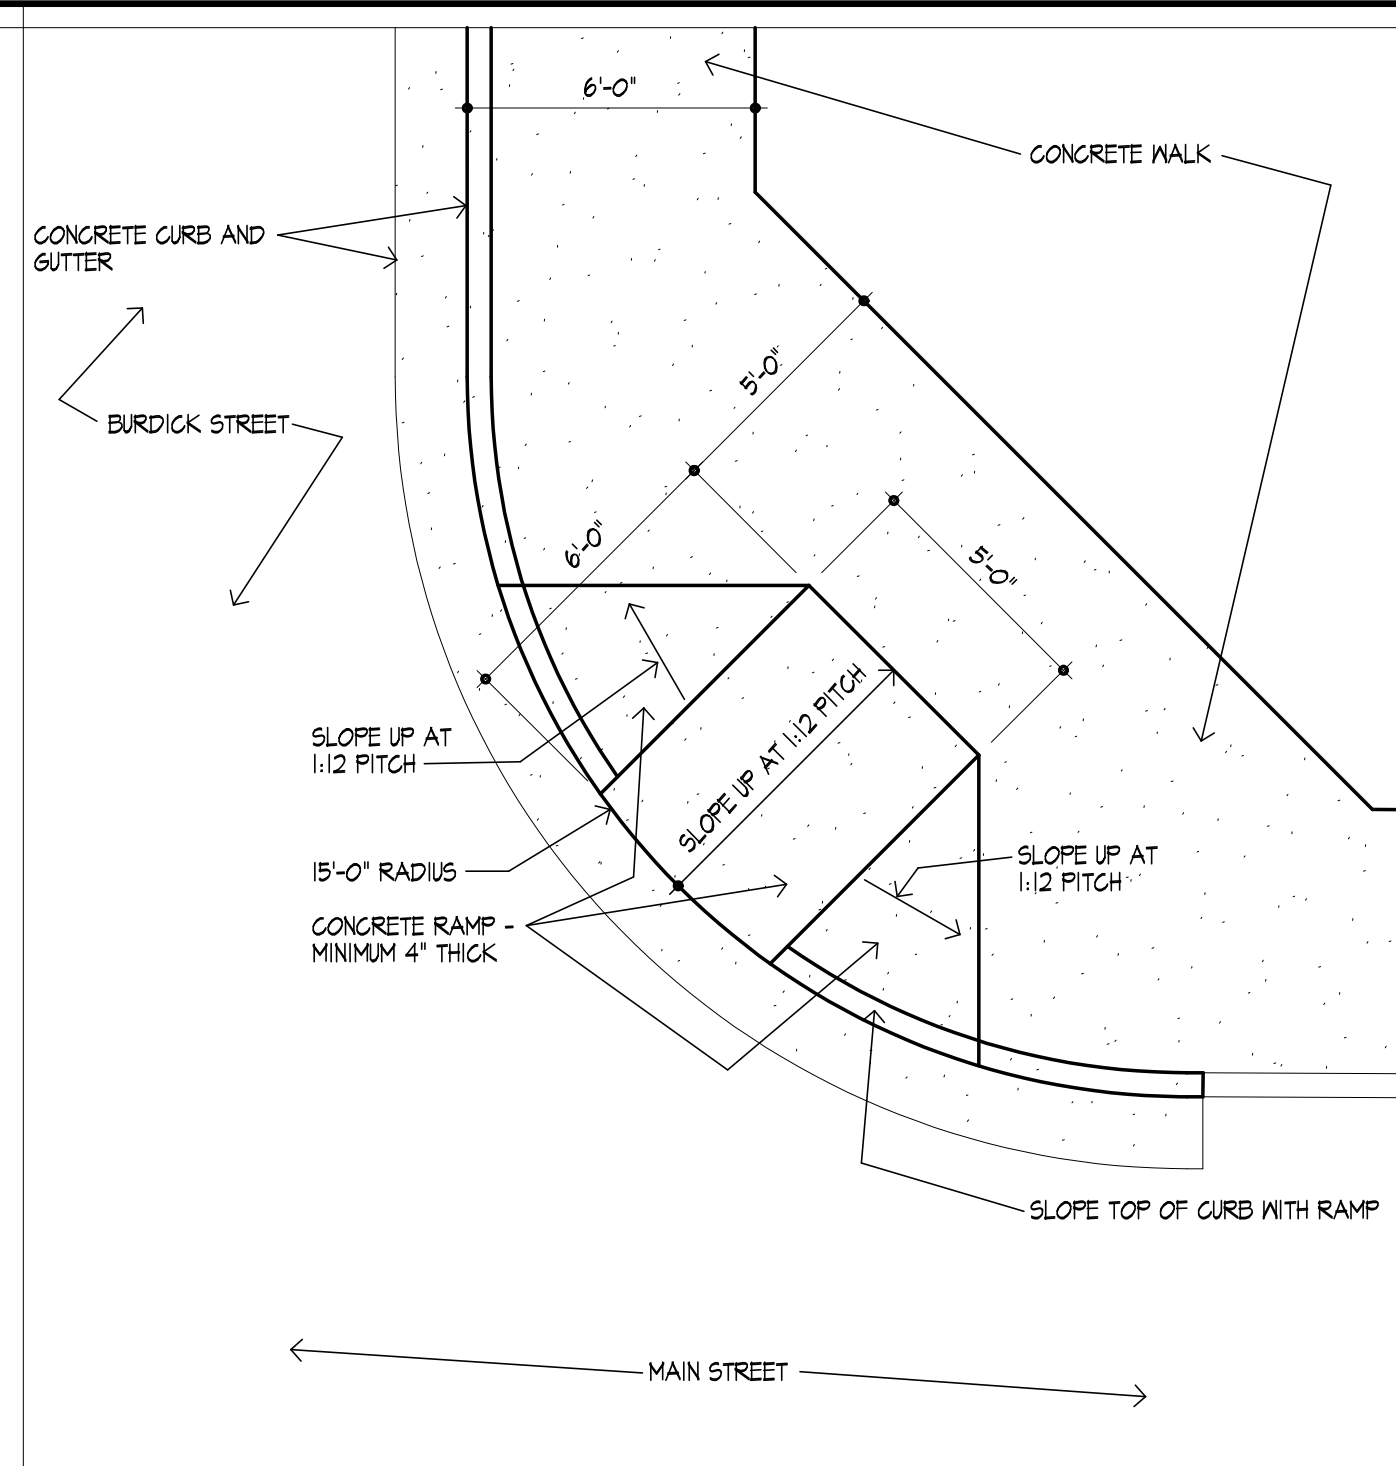


8 DETAIL
 SCALE 1/4" = 1'-0"
 HANDICAP RAMP PLAN

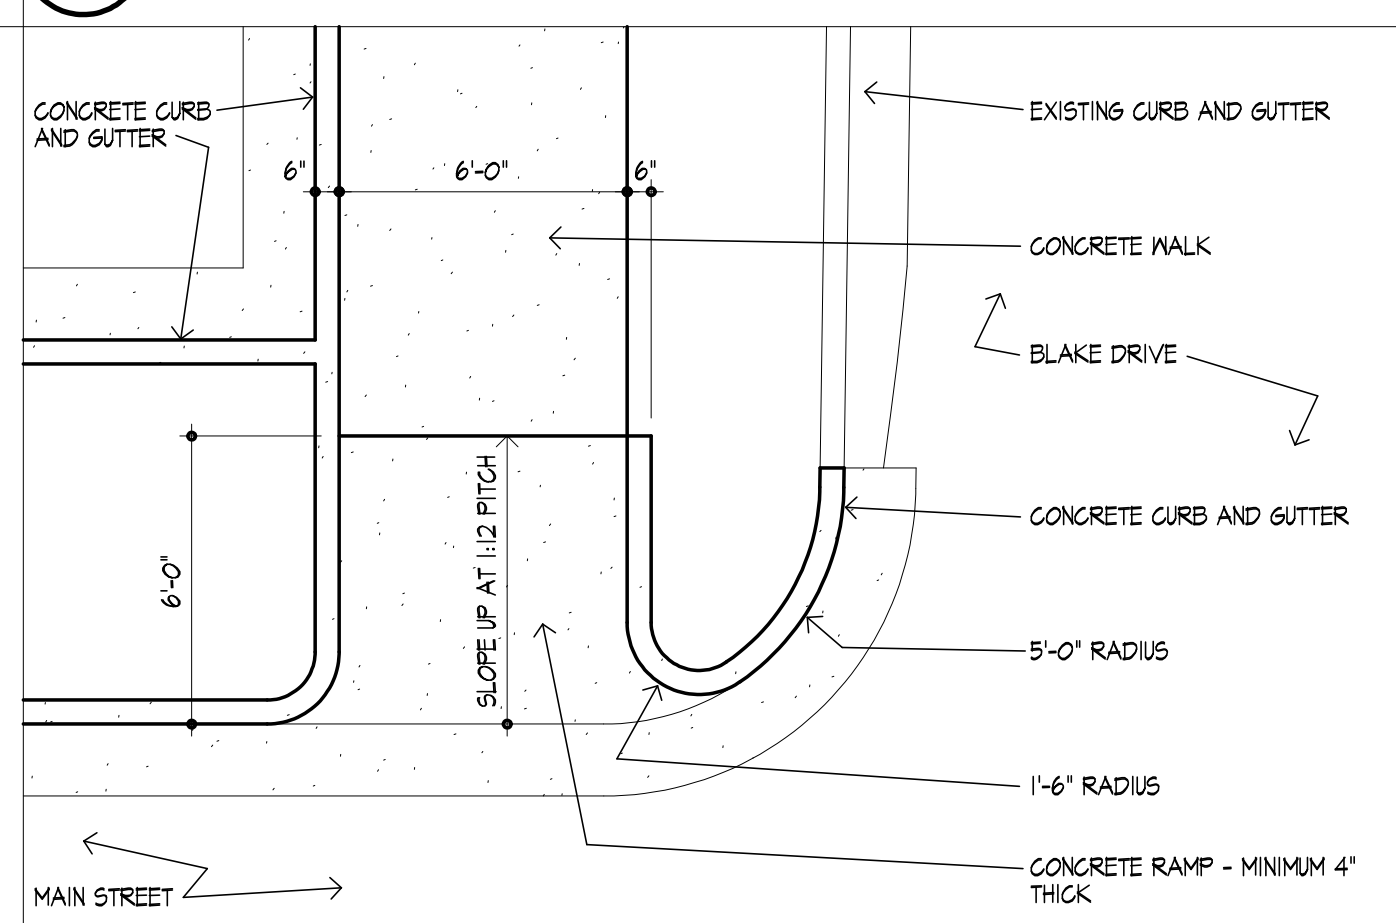


9 DETAIL
 SCALE 1/4" = 1'-0"
 HANDICAP RAMP PLAN

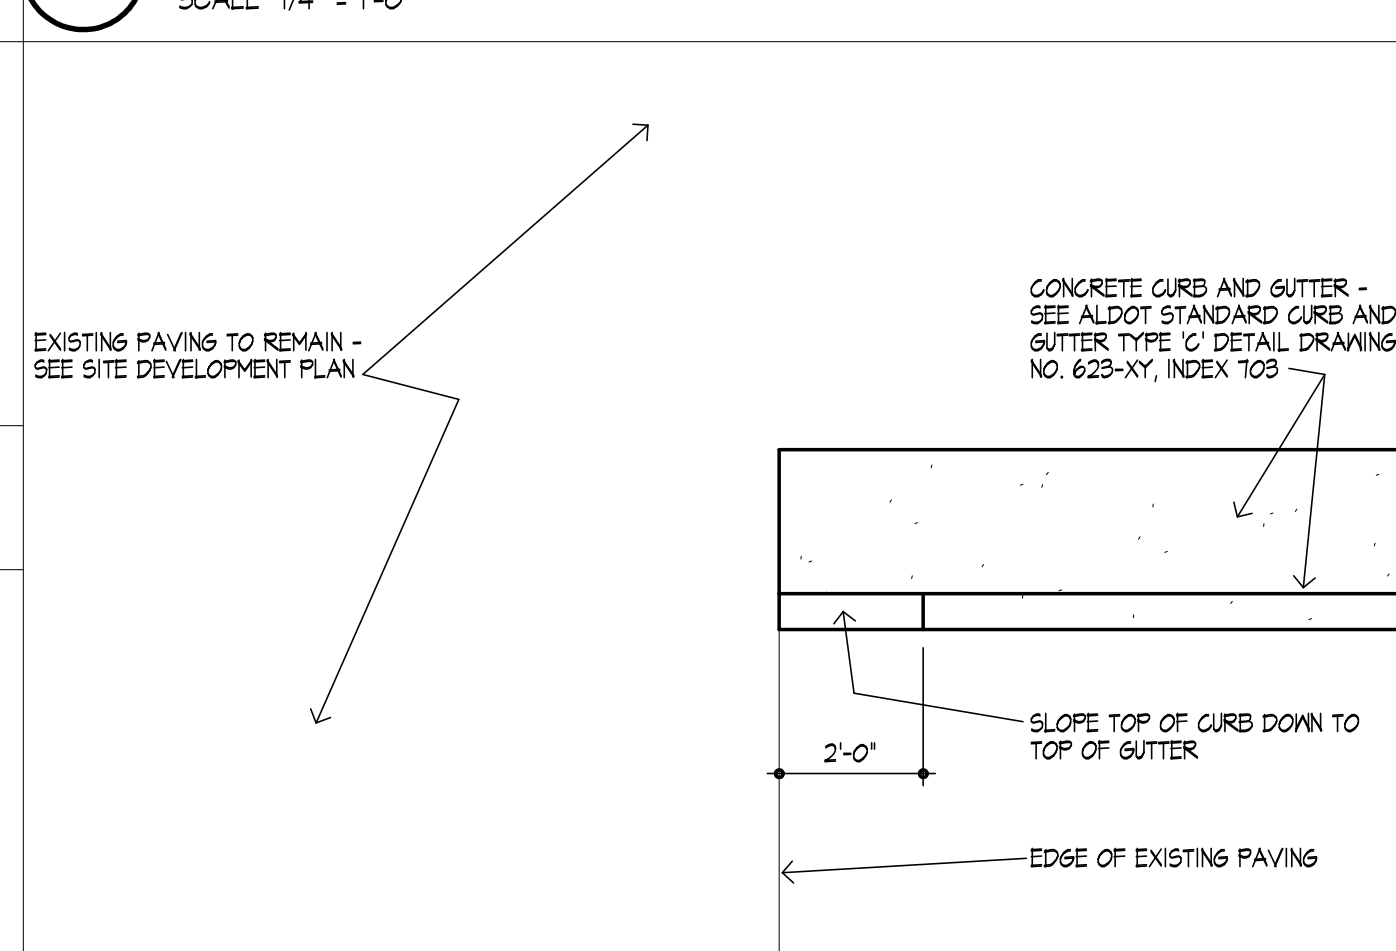

10 DETAIL
 SCALE 3/8" = 1'-0"
 HANDICAP RAMP PLAN

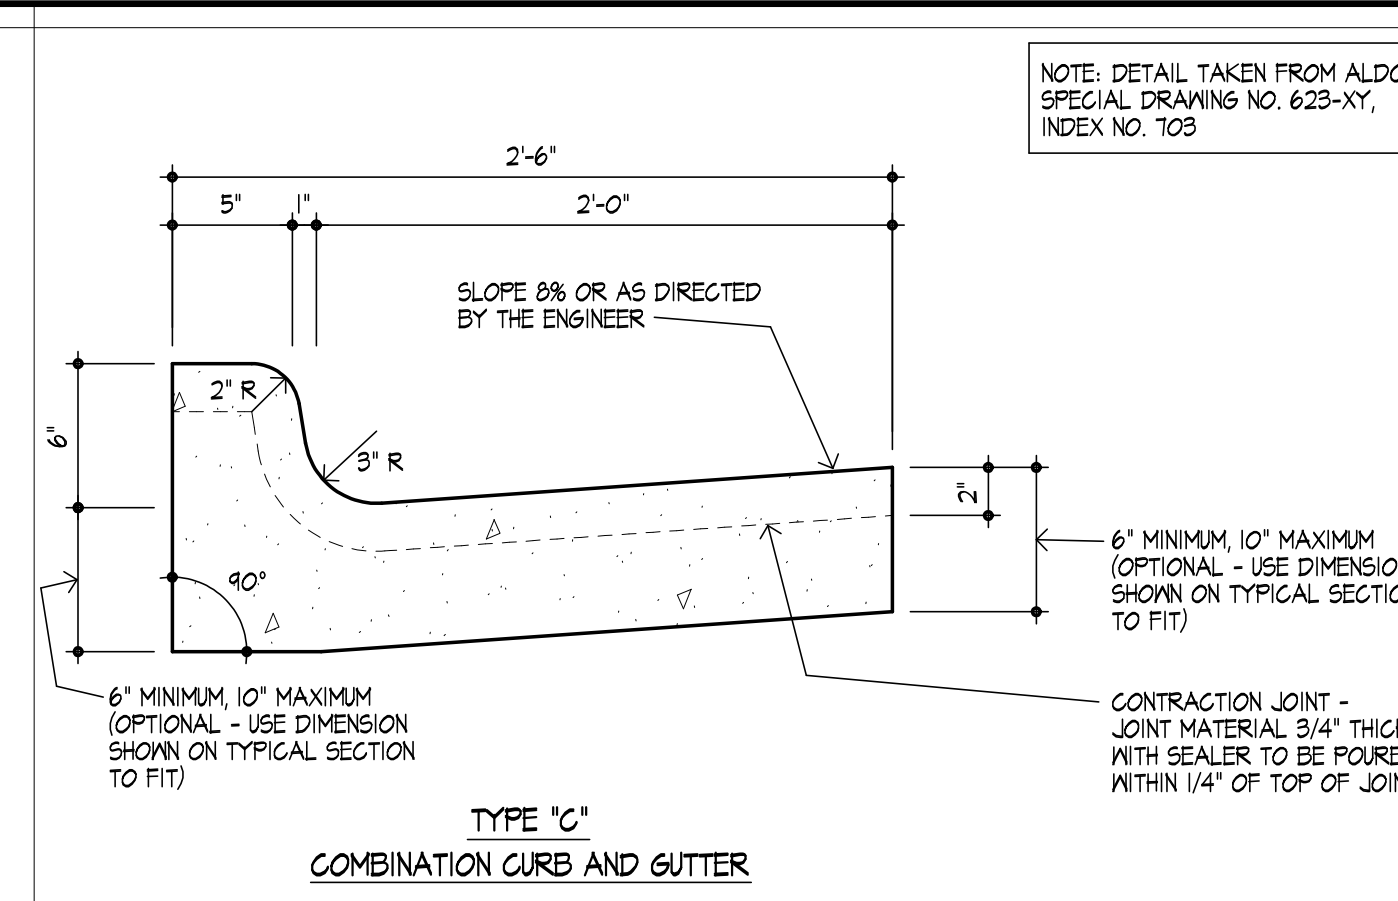

11 DETAIL
 SCALE 1/2" = 1'-0"
 ALDOT CONCRETE CURB AND GUTTER SLOPING TYPE

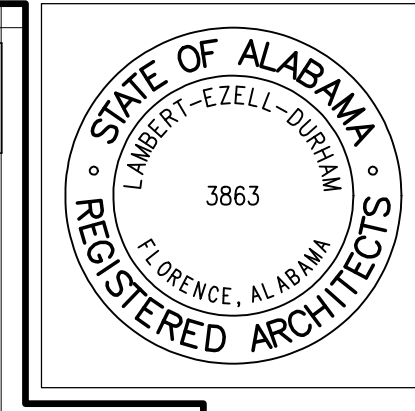

LAMBERT • EZELL • DURHAM
 ARCHITECTURE, LLC
 P.O. BOX 984 401 EAST COLLEGE ST.
 FLORENCE, ALABAMA 36631
 TELEPHONE (256) 161-1100
 WWW.LEDARCHITECTURE.COM

BRANCH BANK FOR
 TRADERS AND FARMERS BANK
 DOUBLE SPRINGS, ALABAMA

JOB NO: 1612
 DATE: 11/30/17
 DRAWN: GAS
 CHECKED: CED
 REVISED: [blank]
 REVISED: [blank]

DRAWING TITLE
 SITE DETAILS
 DRAWING NUMBER
 SD-2
 OF 2