


LAMBERT • EZELL • DURHAM
 ARCHITECTURE, LLC
 P.O. BOX 984 401 EAST COLLEGE ST.
 FLORENCE, ALABAMA 36631
 TELEPHONE (256) 161-1100
 WWW.LEDARCHITECTURE.COM


BRANCH BANK FOR
TRADERS AND FARMERS BANK
 DOUBLE SPRINGS, ALABAMA

JOB NO. 1612
 DATE 11/30/17
 DRAWN JWH
 CHECKED CED
 REVISED
 REVISED


DRAWING TITLE
BUILDING SECTION
 DRAWING NUMBER
A-7
 OF 15

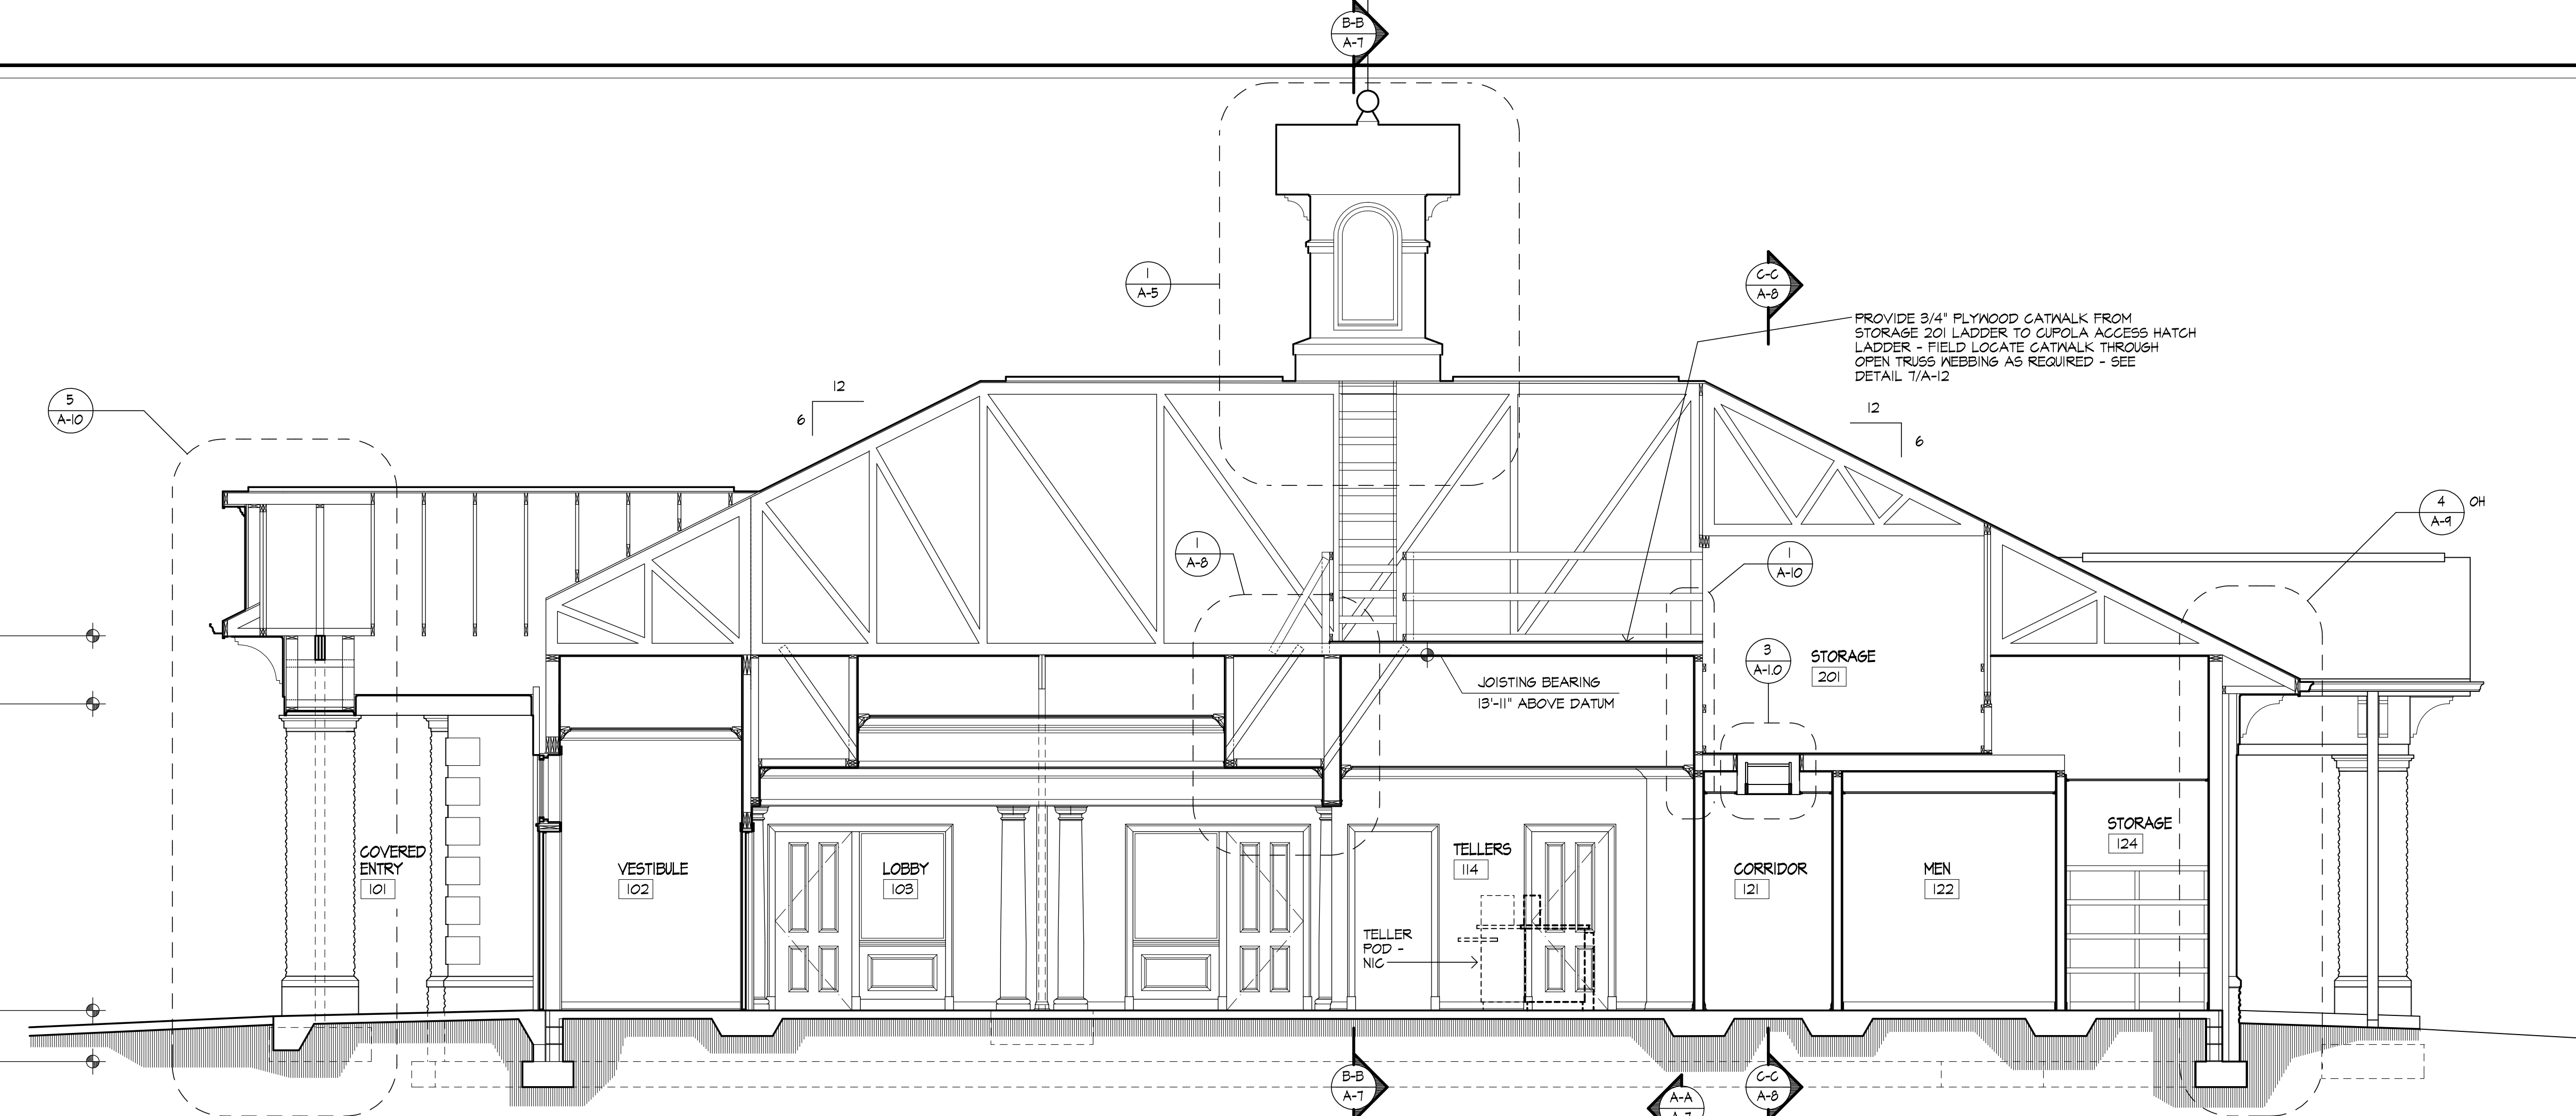

BUILDING SECTION A-A
 SCALE 1/4" = 1'-0"

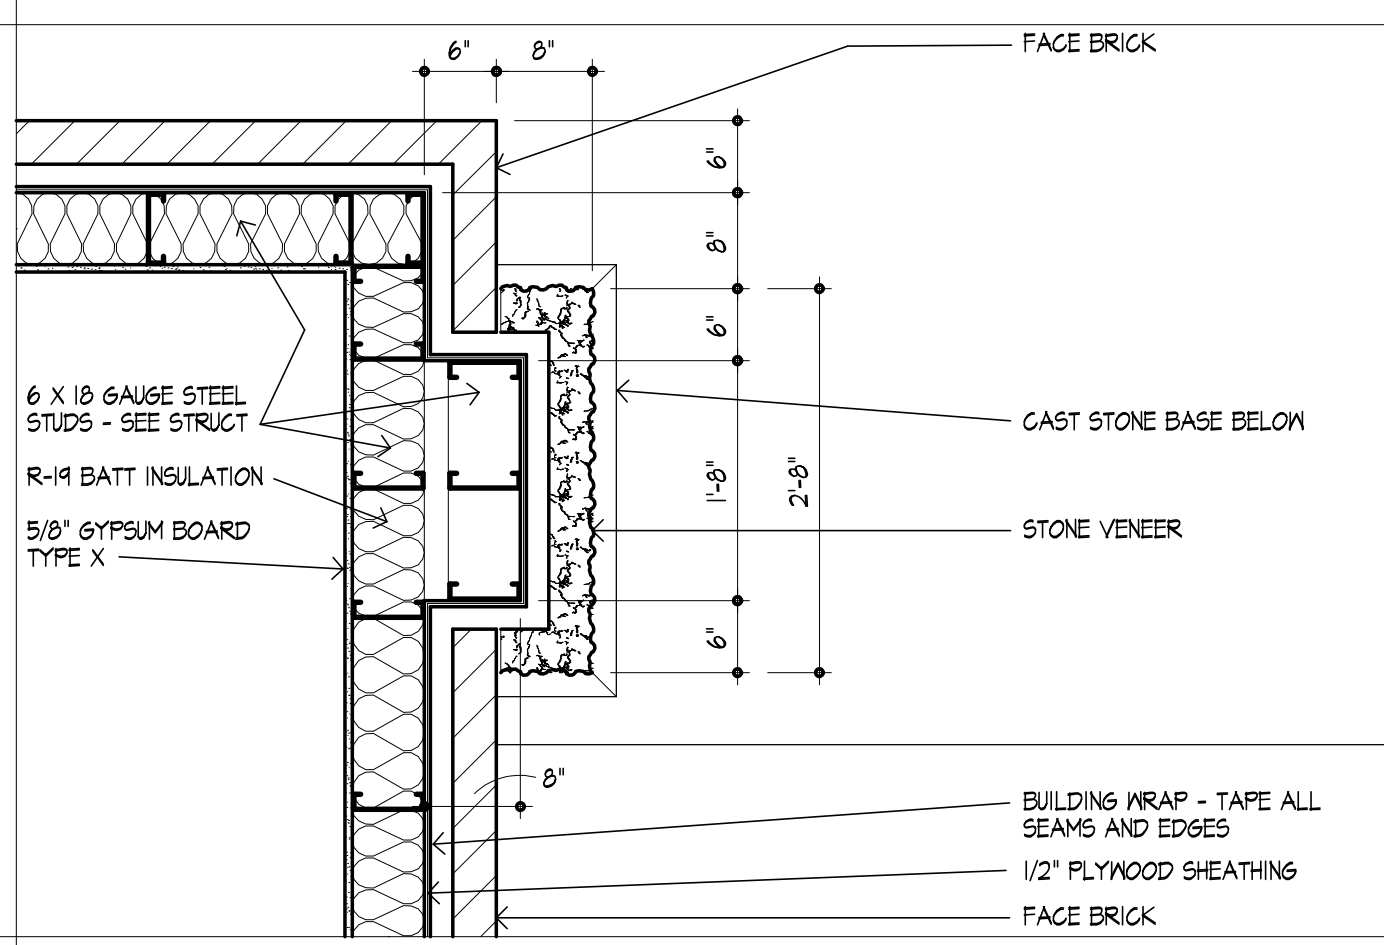

1 DETAIL
 SCALE 3/4" = 1'-0"

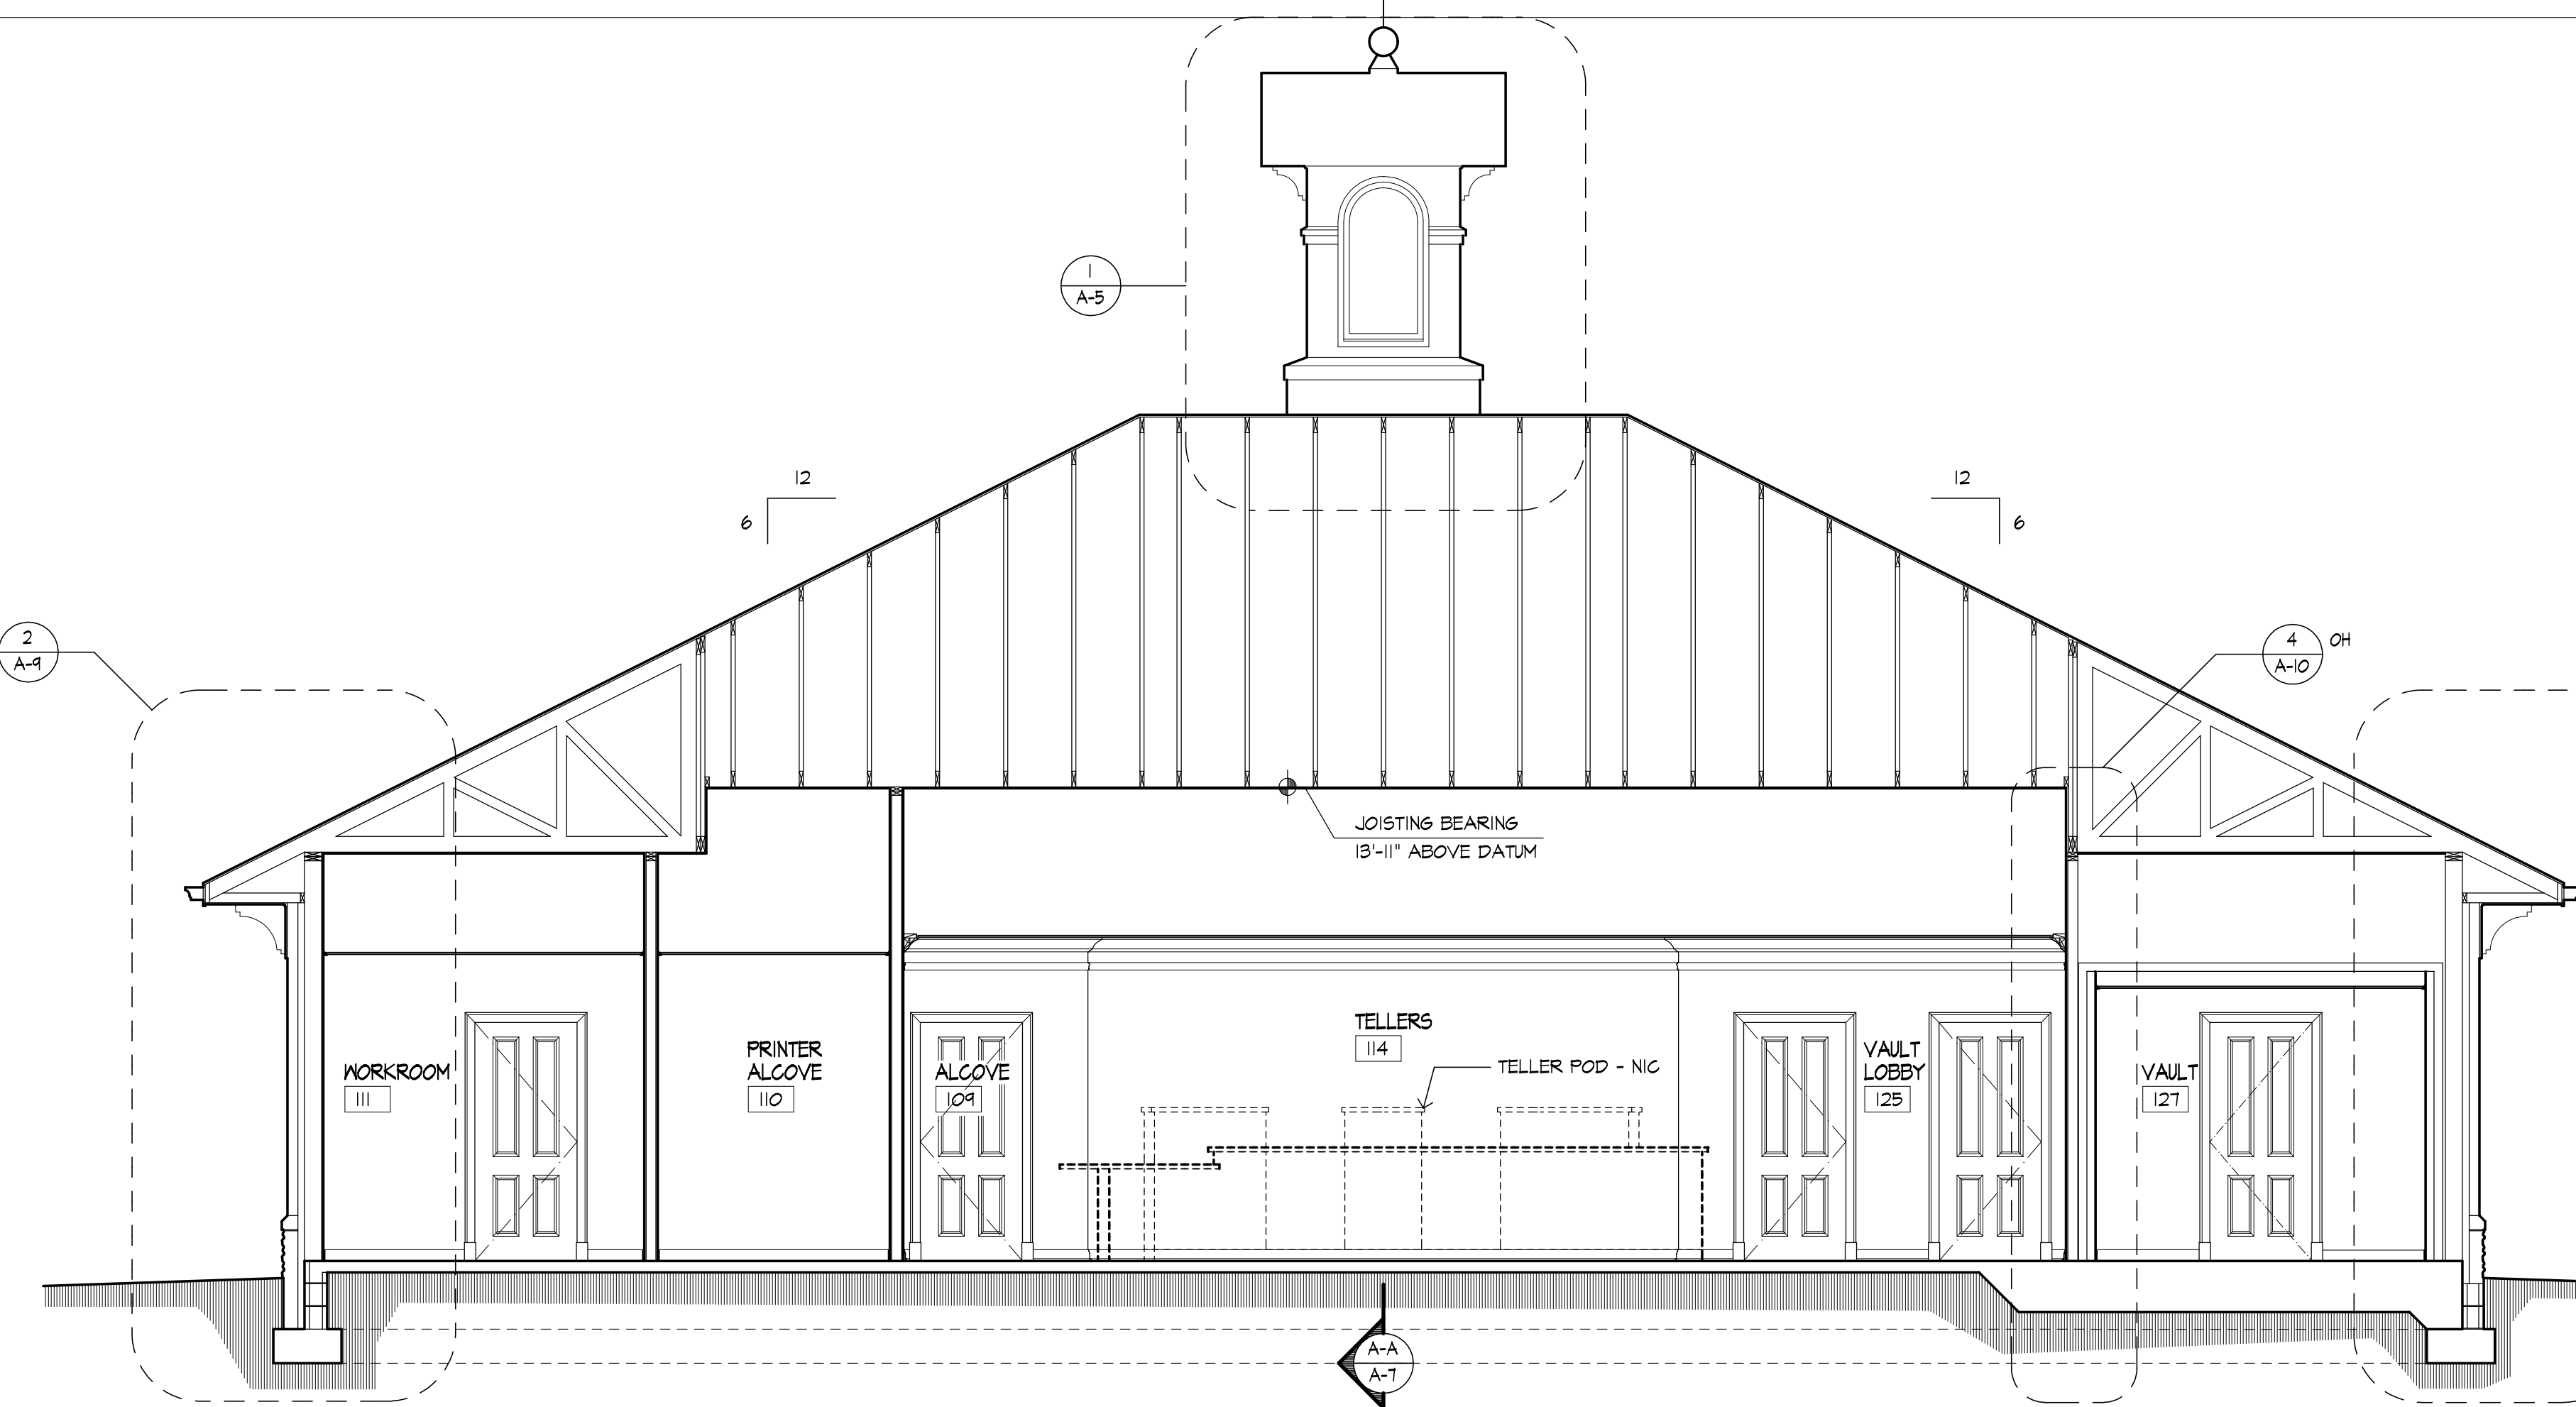

BUILDING SECTION B-B
 SCALE 1/4" = 1'-0"

File Name: G:\2016\1612 T&F BANK DOUBLE SPRINGS\1612 WD\1612 A07 BUILDING SECTIONS
 Plot Date: 1/30/2018 Plot Time: 3:31 PM