
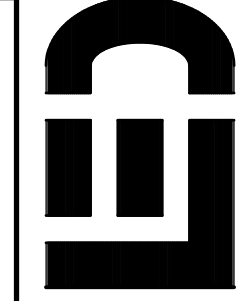


SHOALS ENGINEERING, PC

1138 N. WOOD AVE.  
FLORENCE, ALABAMA, 35630  
TEL: (256) 764-0817  
FAX: (256) 764-0838  
PROJECT NO.: 17-1718

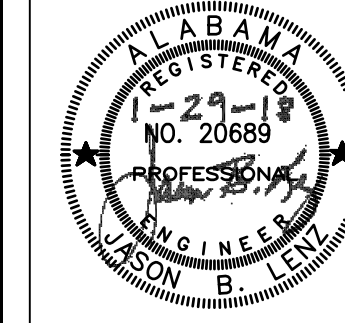


LAMBERT • EZELL • DURHAM  
ARCHITECTURE, LLC  
Florence, Alabama 35631  
P.O. Box 934 401 East College St.  
Telephone (256) 767-7100 WWW.LEDARCHITECTURE.COM

BRANCH BANK FOR  
TRADERS AND FARMERS BANK  
DOUBLE SPRINGS, ALABAMA


Job No. 1612 Date 11/30/17  
Drawn RAR/ABL Revised  
Checked JBL Revised

Drawing Title  
EQUIPMENT PLAN  
Drawing Number  
E-4  
of 8

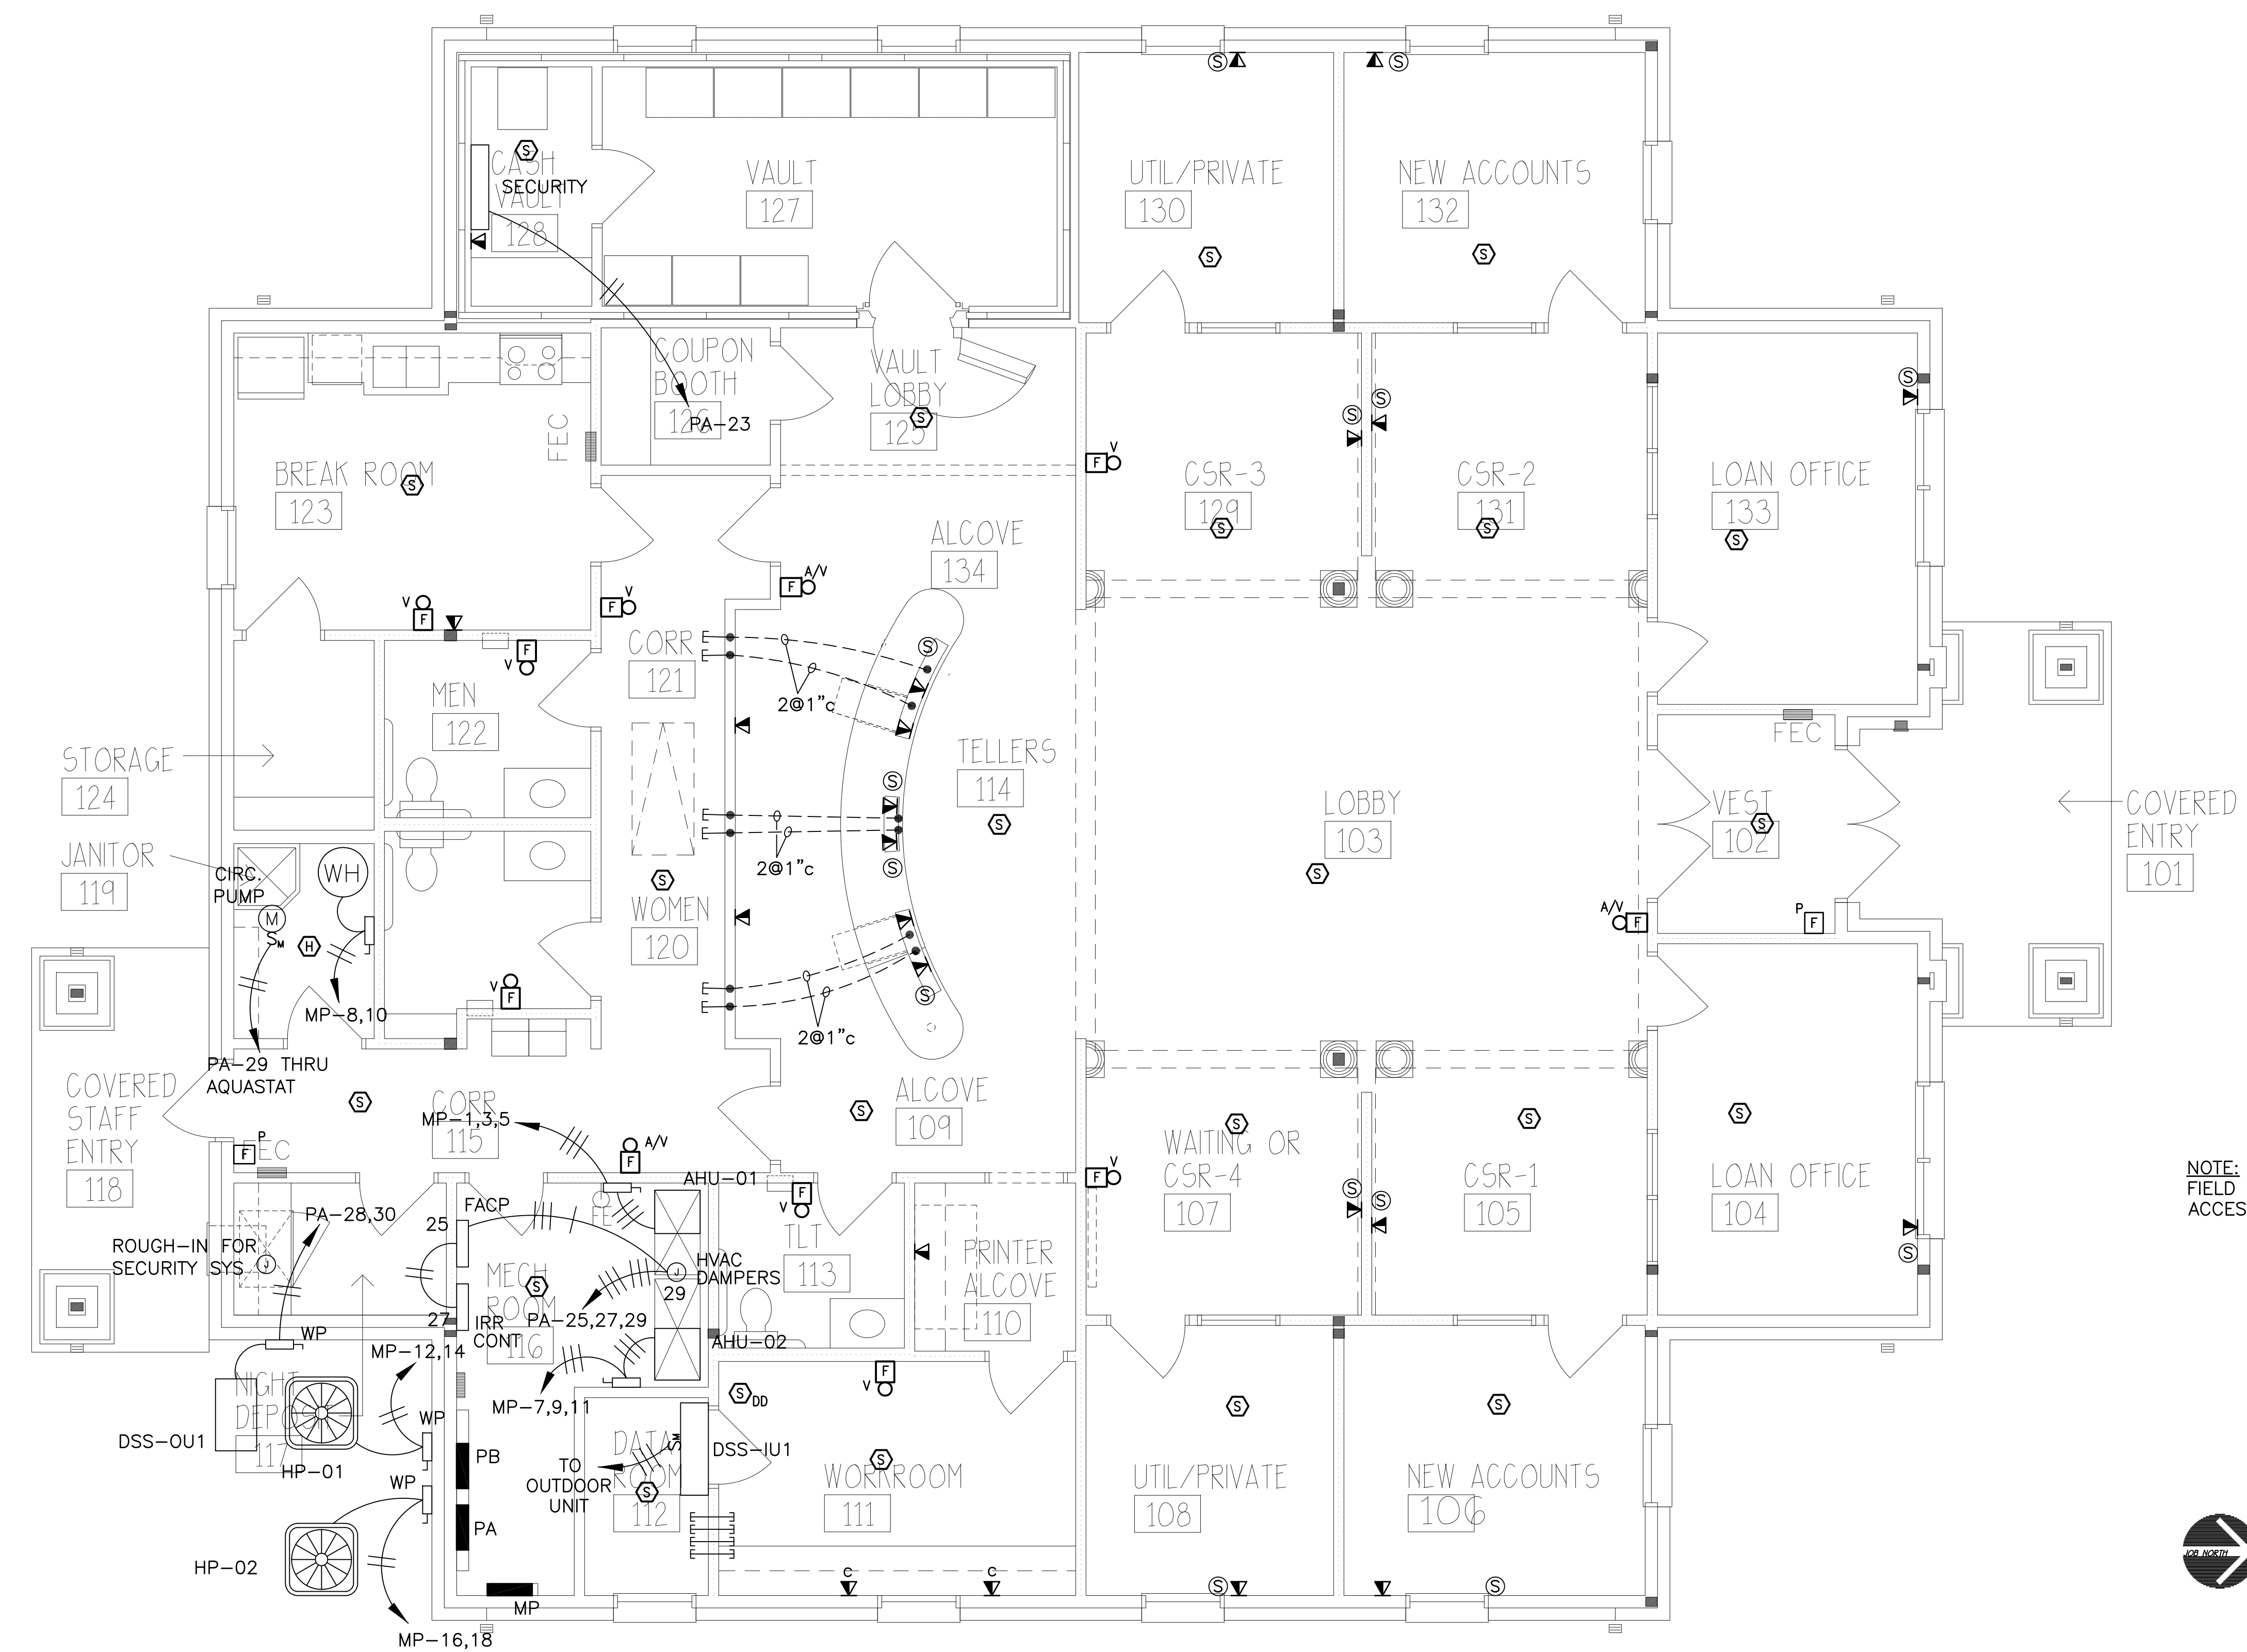

NOTE:  
FIELD LOCATE ALL DISCONNECT SWITCHES FOR  
ACCESS TO SWITCHES AND ASSOCIATED EQUIPMENT.

EQUIPMENT PLAN  
SCALE 1/4" = 1'-0"

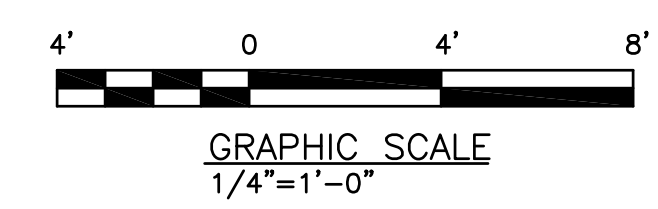

T

T

T

L