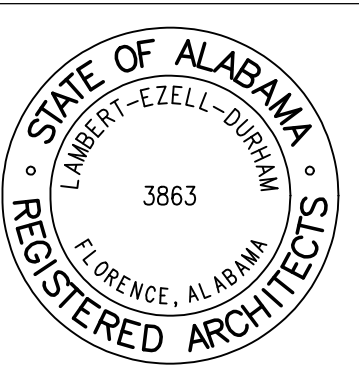
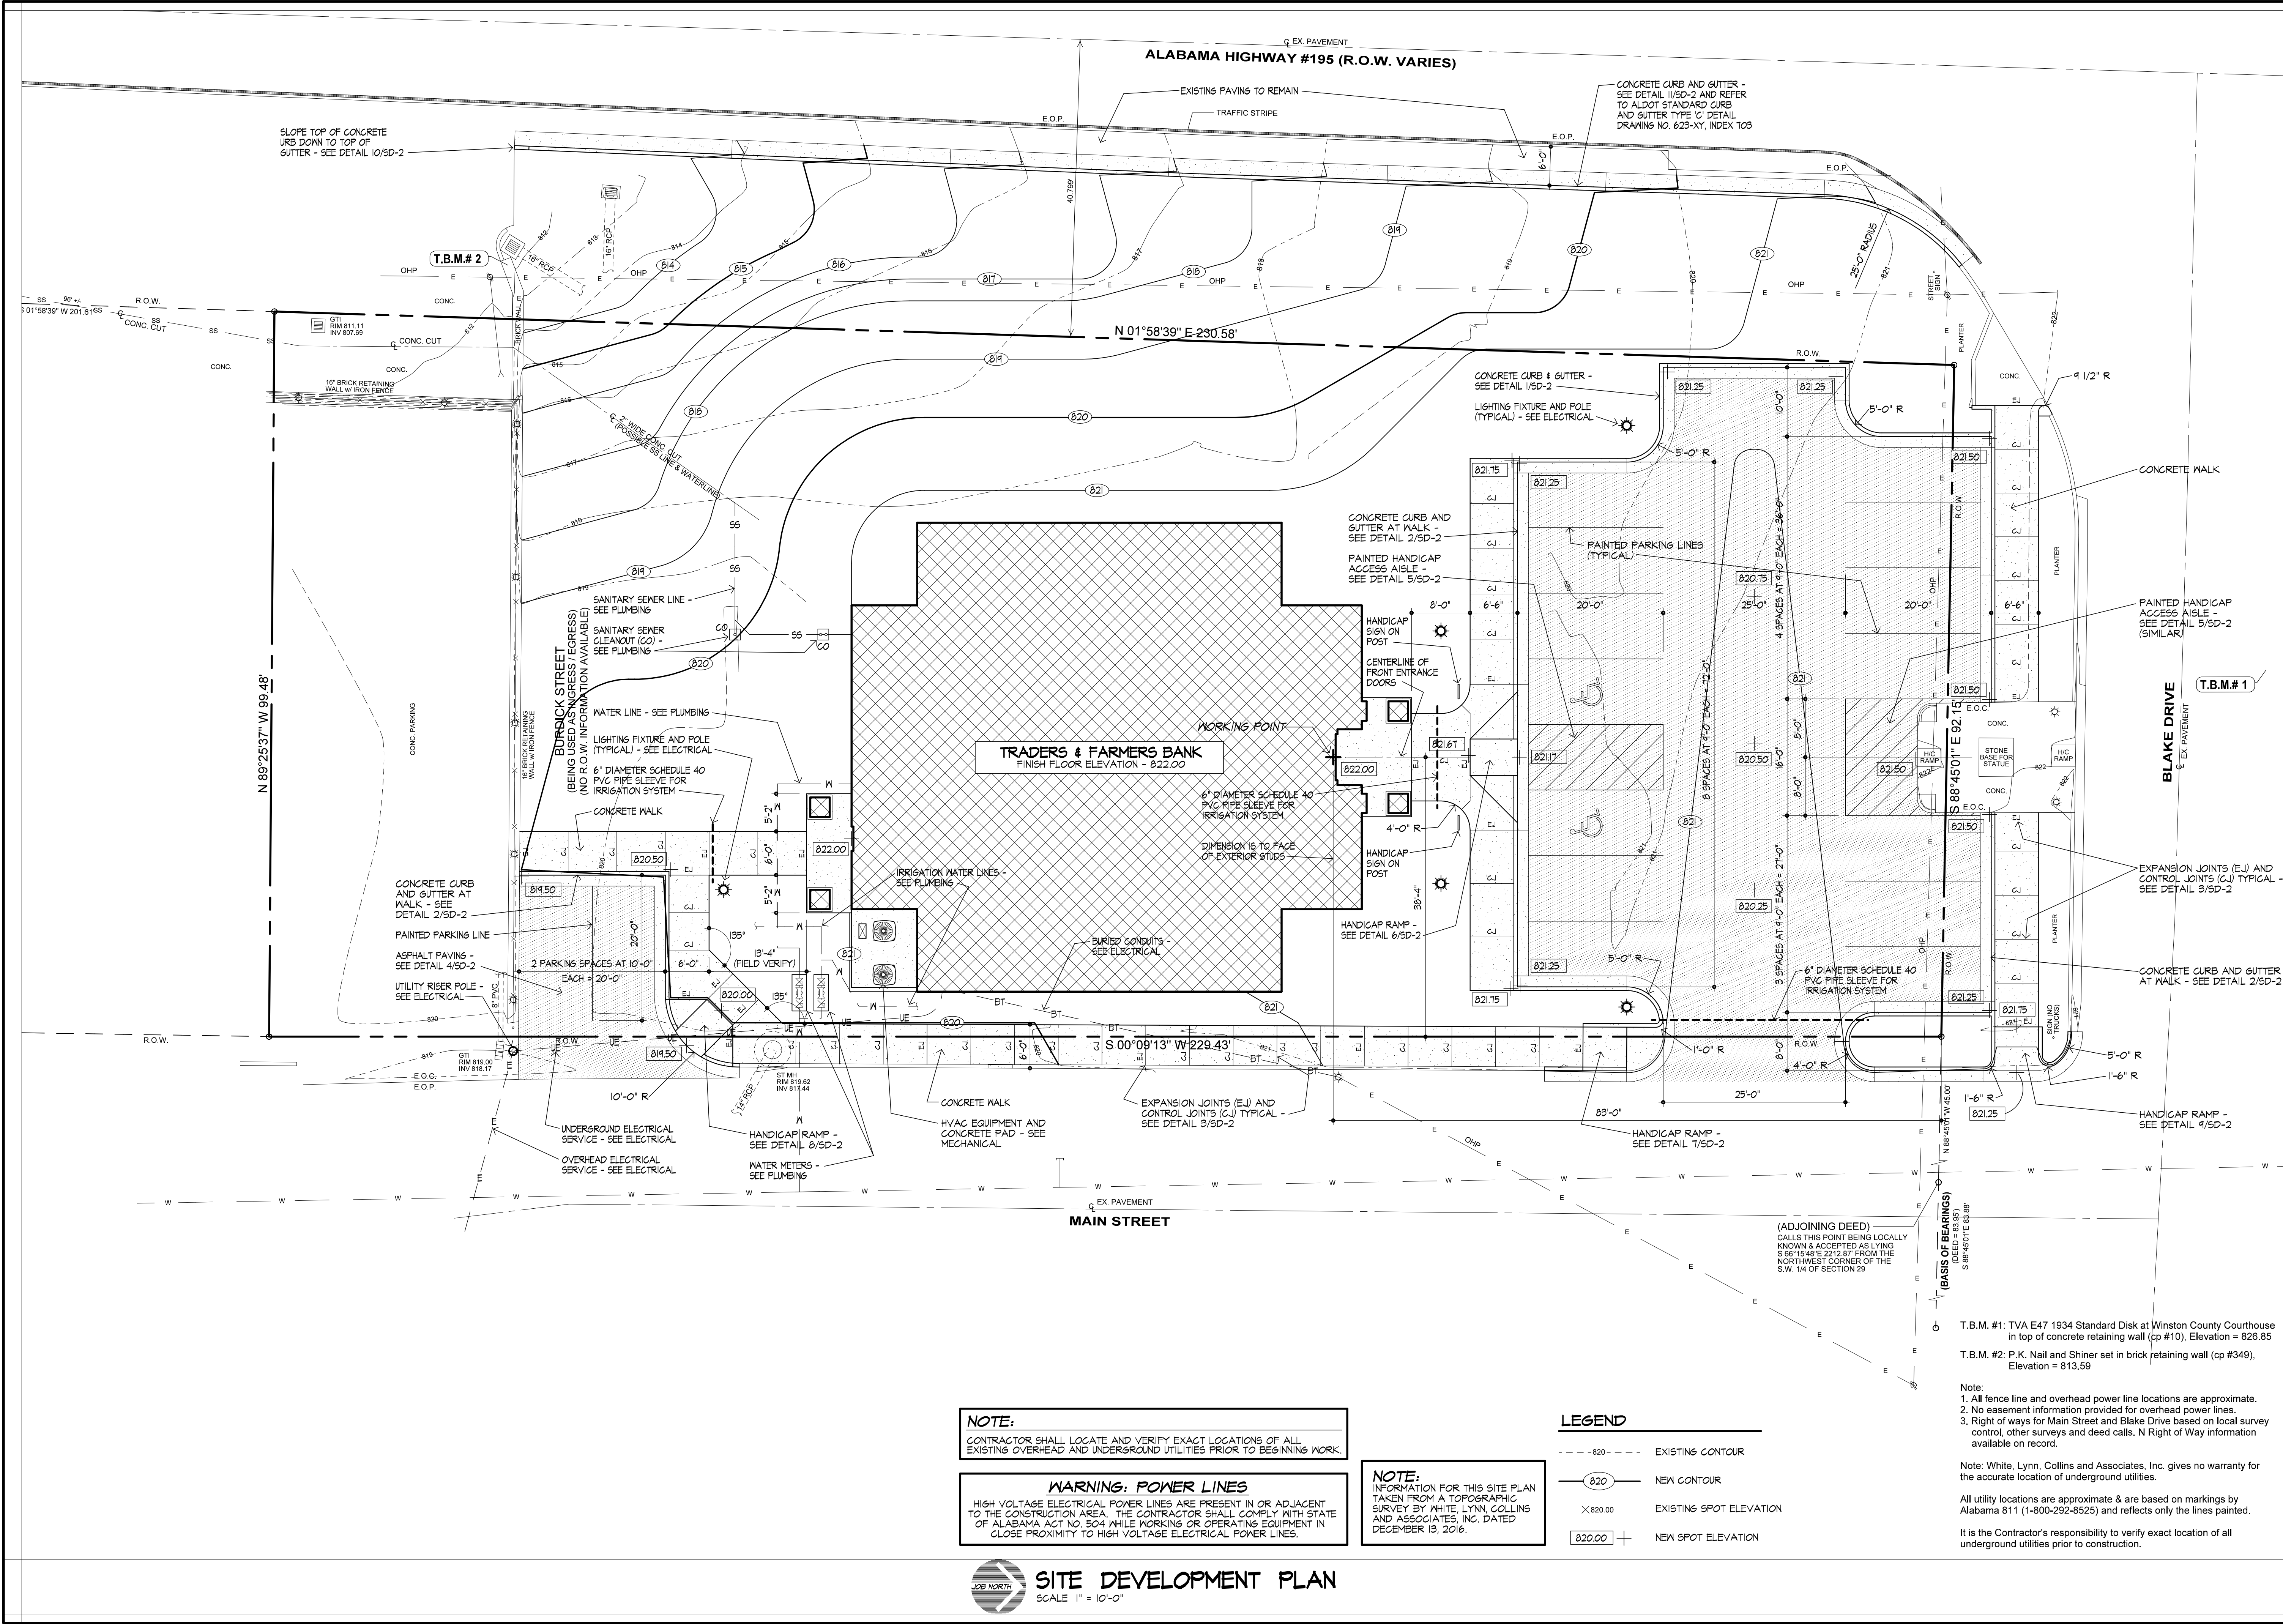


LAMBERT • EZELL • DURHAM
ARCHITECTURE, LLC
P.O. BOX 494 401 EAST COLLEGE ST.
FLORENCE, ALABAMA 36631
TELEPHONE (256) 161-1100
WWW.LEDARCHITECTURE.COM

BRANCH BANK FOR
TRADERS AND FARMERS BANK
DOUBLE SPRINGS, ALABAMA

JOB NO.	1612	DATE	11/30/17
DRAWN	GAS	REVISED	REVISED
CHECKED	CED		

DRAWING TITLE
SITE DEVELOPMENT PLAN

DRAWING NUMBER
SD-1
OF 2